


**General Notes**

1. DO NOT SCALE.
2. This drawing is to be read in conjunction with all other relevant drawings and details.
3. Should there be any conflict between the details indicated on this drawing and those indicated on other drawings the Engineer should be informed PRIOR to construction on site.
4. Until technical approval has been obtained from the relevant Authority, it should be understood that all drawings issued are Preliminary and NOT for construction. Should the contractor commence site work prior to such approval being given, it is entirely at his own risk.
5. All dimensions are in millimetres unless otherwise stated.
6. The BSP Hazard Identification and Risk Assessment information for this project must be reviewed and understood by the contractor PRIOR to the commencement of any works on site.

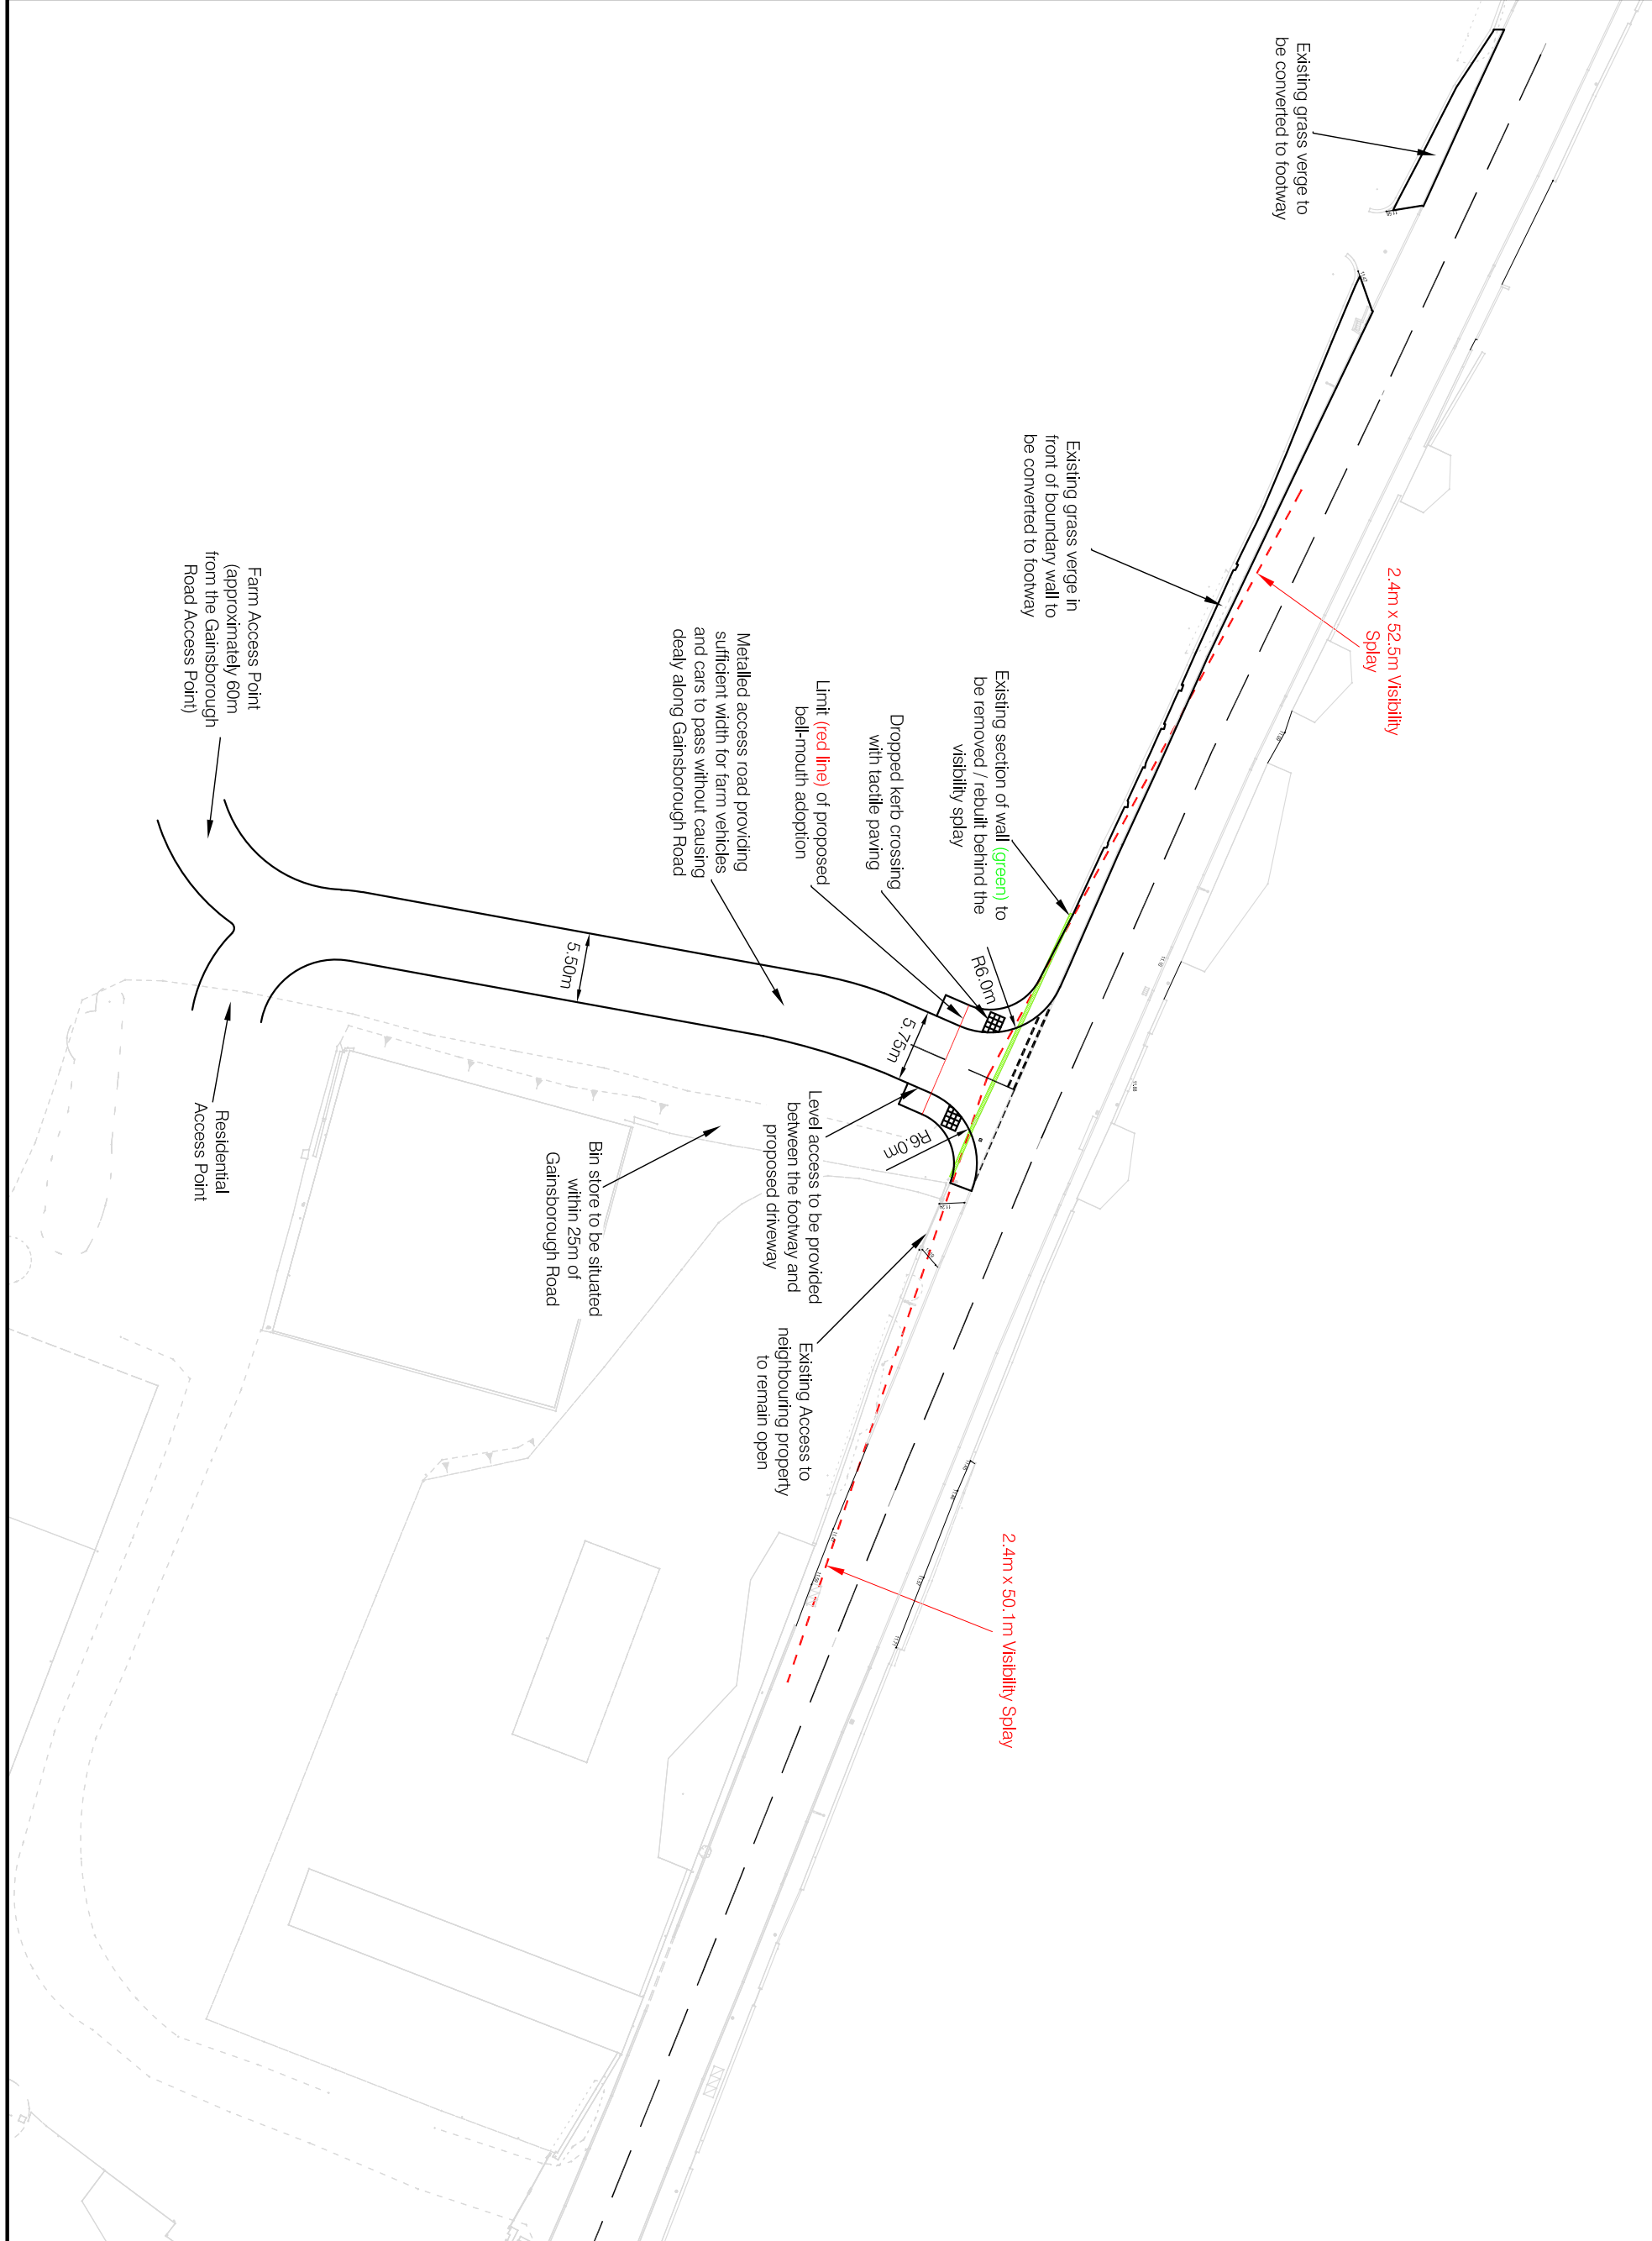

<p>Floor 4, 24 De Montfort Street, Leicester, LE1 7JH. Fax: +44 (0)116 2647789 email: info@bsp-consulting.co.uk Also offices in Nottingham, Derby and Sheffield</p>			
<p>Drawing Status: <b>PRELIMINARY</b></p>			
<p>Client: <b>Grace Machin</b></p>			
<p>Project Title: <b>Gainsborough Road, Everton</b></p>			
<p>Drawing Title: <b>Proposed Site Access Arrangement</b></p>			
<p>Drawn By: <b>MAM</b></p>	<p>Checked By: <b>MWR</b></p>	<p>Scale: <b>1:500</b></p>	
<p>Project Engineer: <b>MAM</b></p>	<p>Approved By: <b>MWR</b></p>	<p>Date: <b>05/10/2017</b></p>	
<p>Drawing Number: <b>17-0139-005</b></p>	<p>Revision:</p>		<p><b>B</b></p>