




## Figures

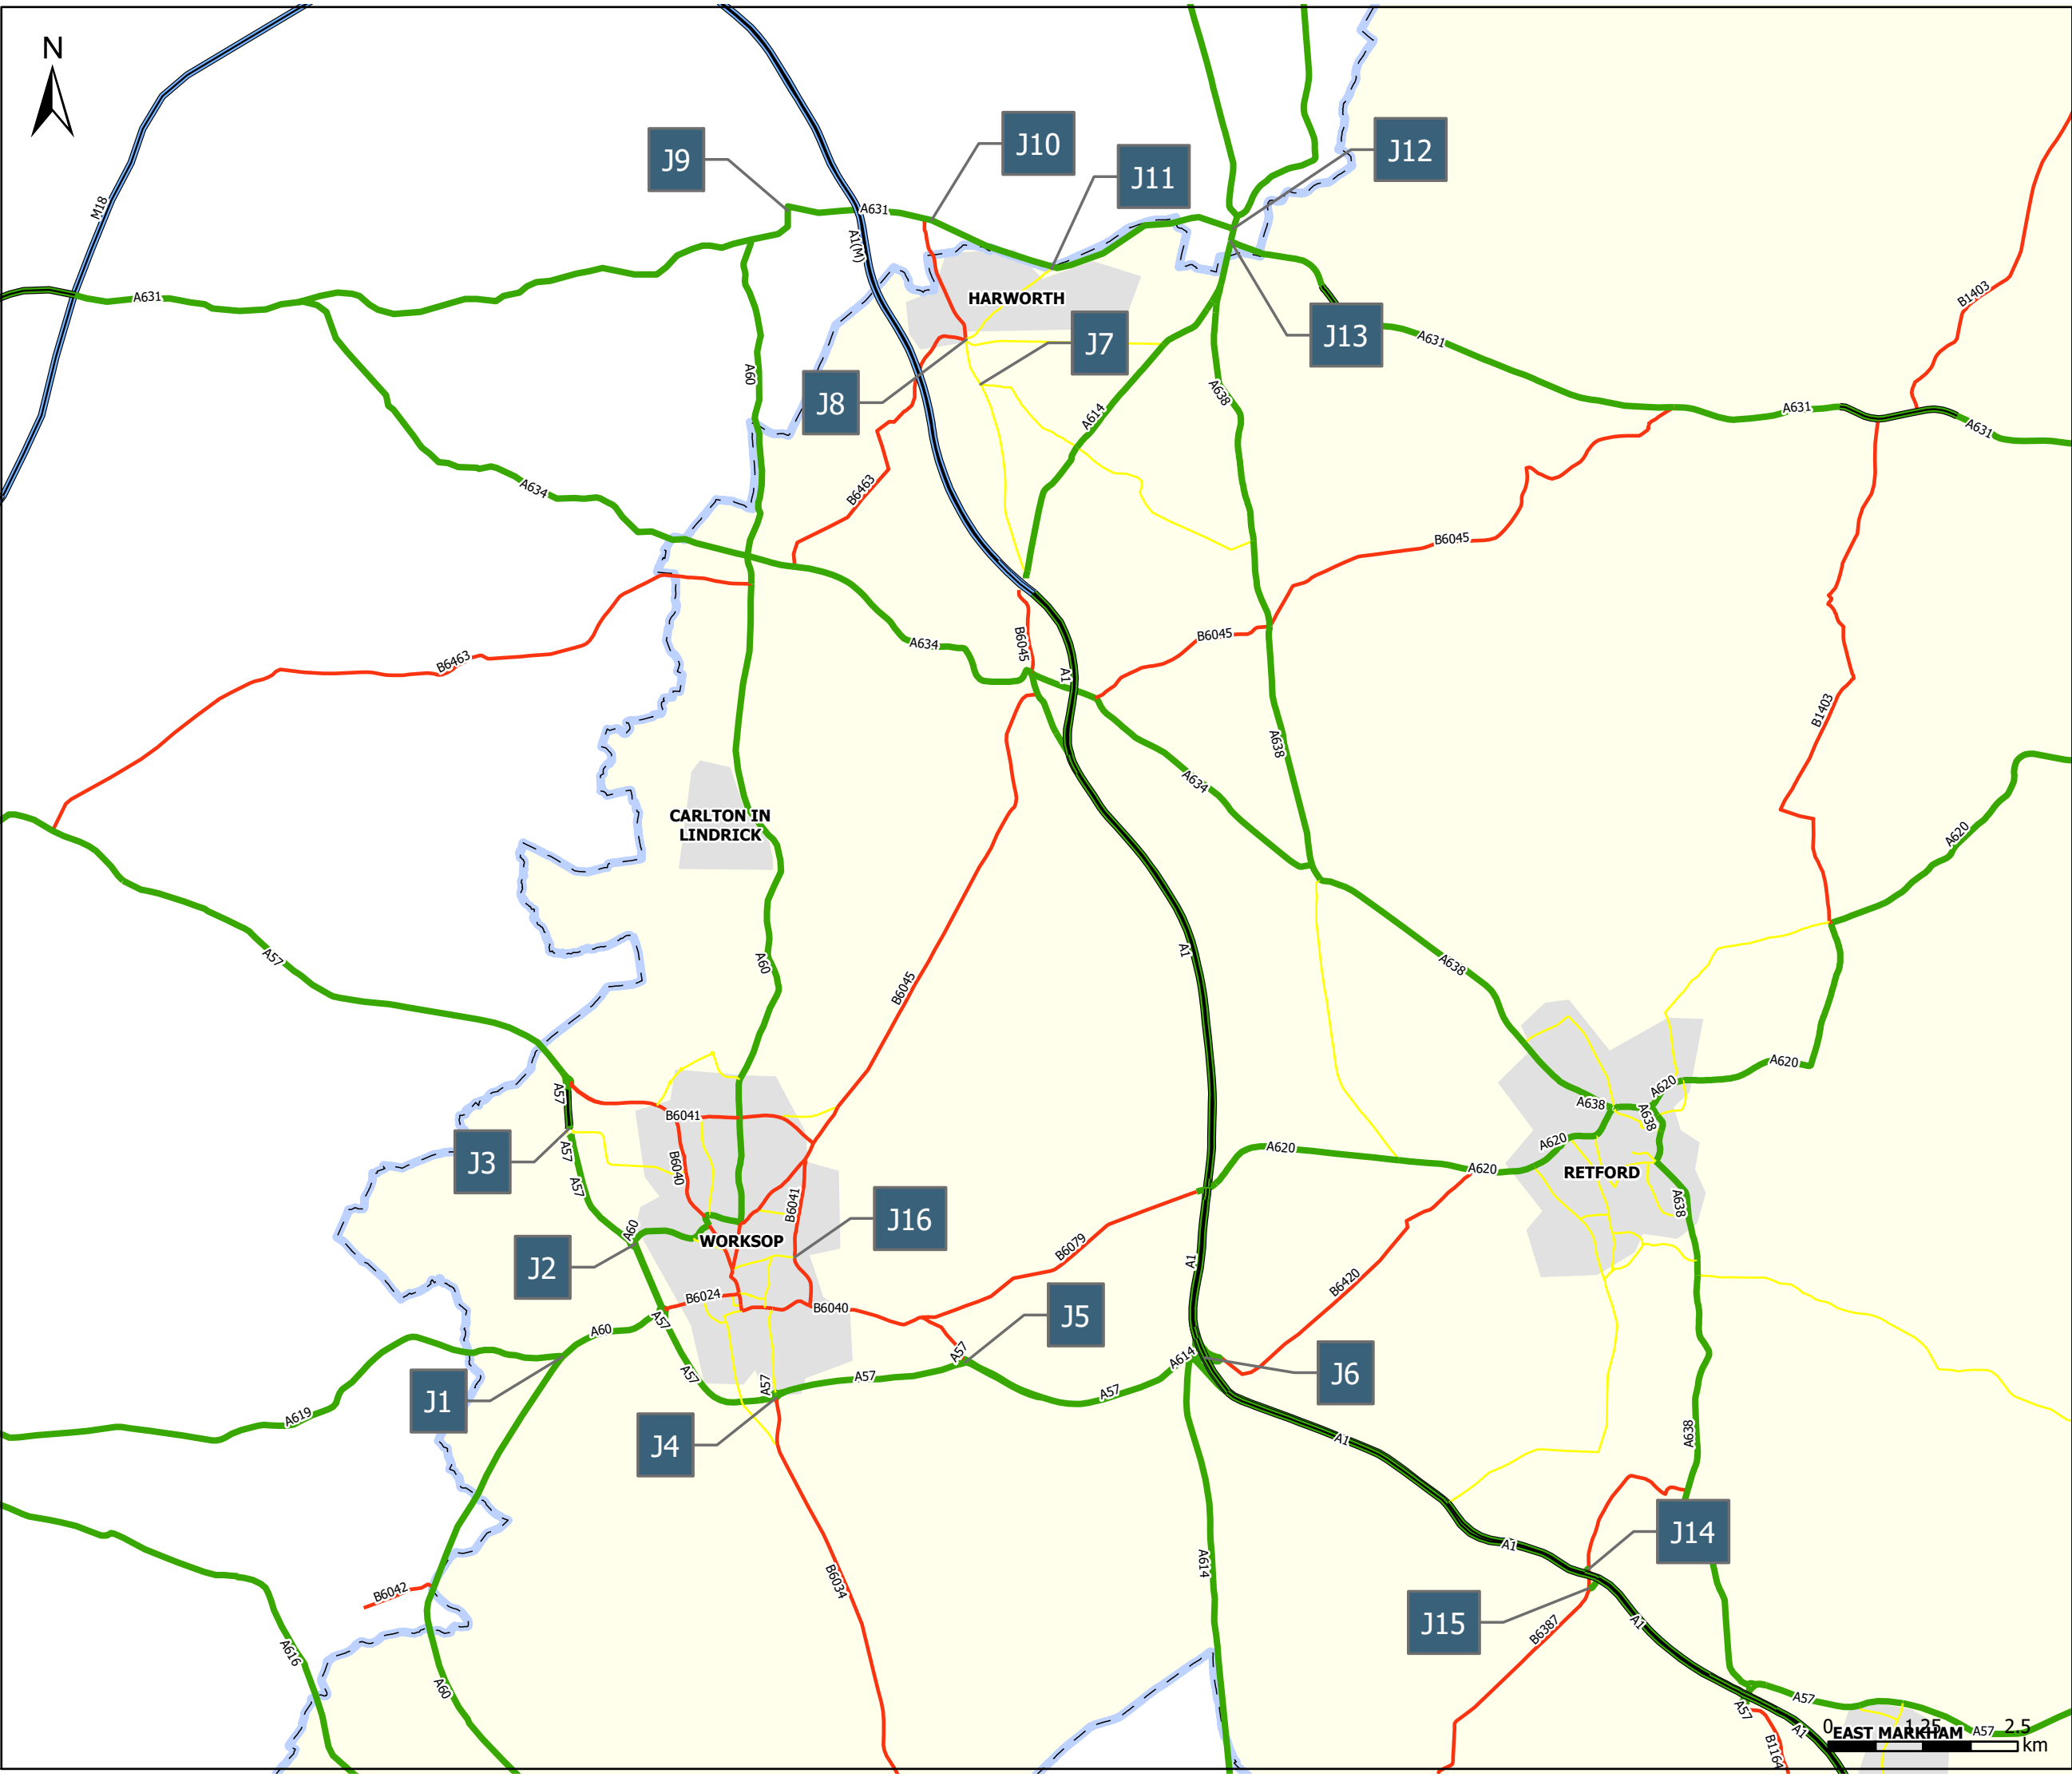

Legend

Highway Classifications

Motorway

A Road

A Road - Dual Carriageway

B Road

Minor Roads

Bassetlaw District Boundary


Main Urban Areas


| REV   | DESCRIPTION  | BY               | CHK                | APP              | DATE                          |
|---|--------------|------------------|--------------------|------------------|-------------------------------|
| Client:   |              |                  |                    |                  |                               |
| <div><div><div>Bassetlaw<br/>DISTRICT COUNCIL<br/>— North Nottinghamshire —</div></div><div></div></div> |              |                  |                    |                  |                               |
| EXECUTIVE PARK<br>AVALON WAY<br>ANSTEY<br>LEICESTER<br>LE7 7GR<br>TEL: +44 (0)116 234 8000<br>FAX: +44 (0)116 234 8001<br>e-mail: leicester@wyg.com   |              |                  |                    |                  |                               |
| Project:<br>Bassetlaw Local Plan Study   |              |                  |                    |                  |                               |
| Drawing Title:<br>Figure 1<br>Locations of Junctions   |              |                  |                    |                  |                               |
| Scale @ A3<br>NTS   | Drawn<br>DG  | Date<br>31/10/19 | Checked<br>AR      | Date<br>31/10/19 | Approved Date<br>ASG 31/10/19 |
| Project No.<br>A113816   | Office<br>35 | Type<br>18       | Drawing No.<br>001 | Revision<br>-    |                               |

© WYG Group Ltd.



# Legend

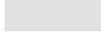-  Bassetlaw District Boundary
-  Main Urban Areas
- Highway Classifications**
  -  Motorway
  -  A Road
  -  A Road - Dual Carriageway
  -  B Road
  -  Minor Roads

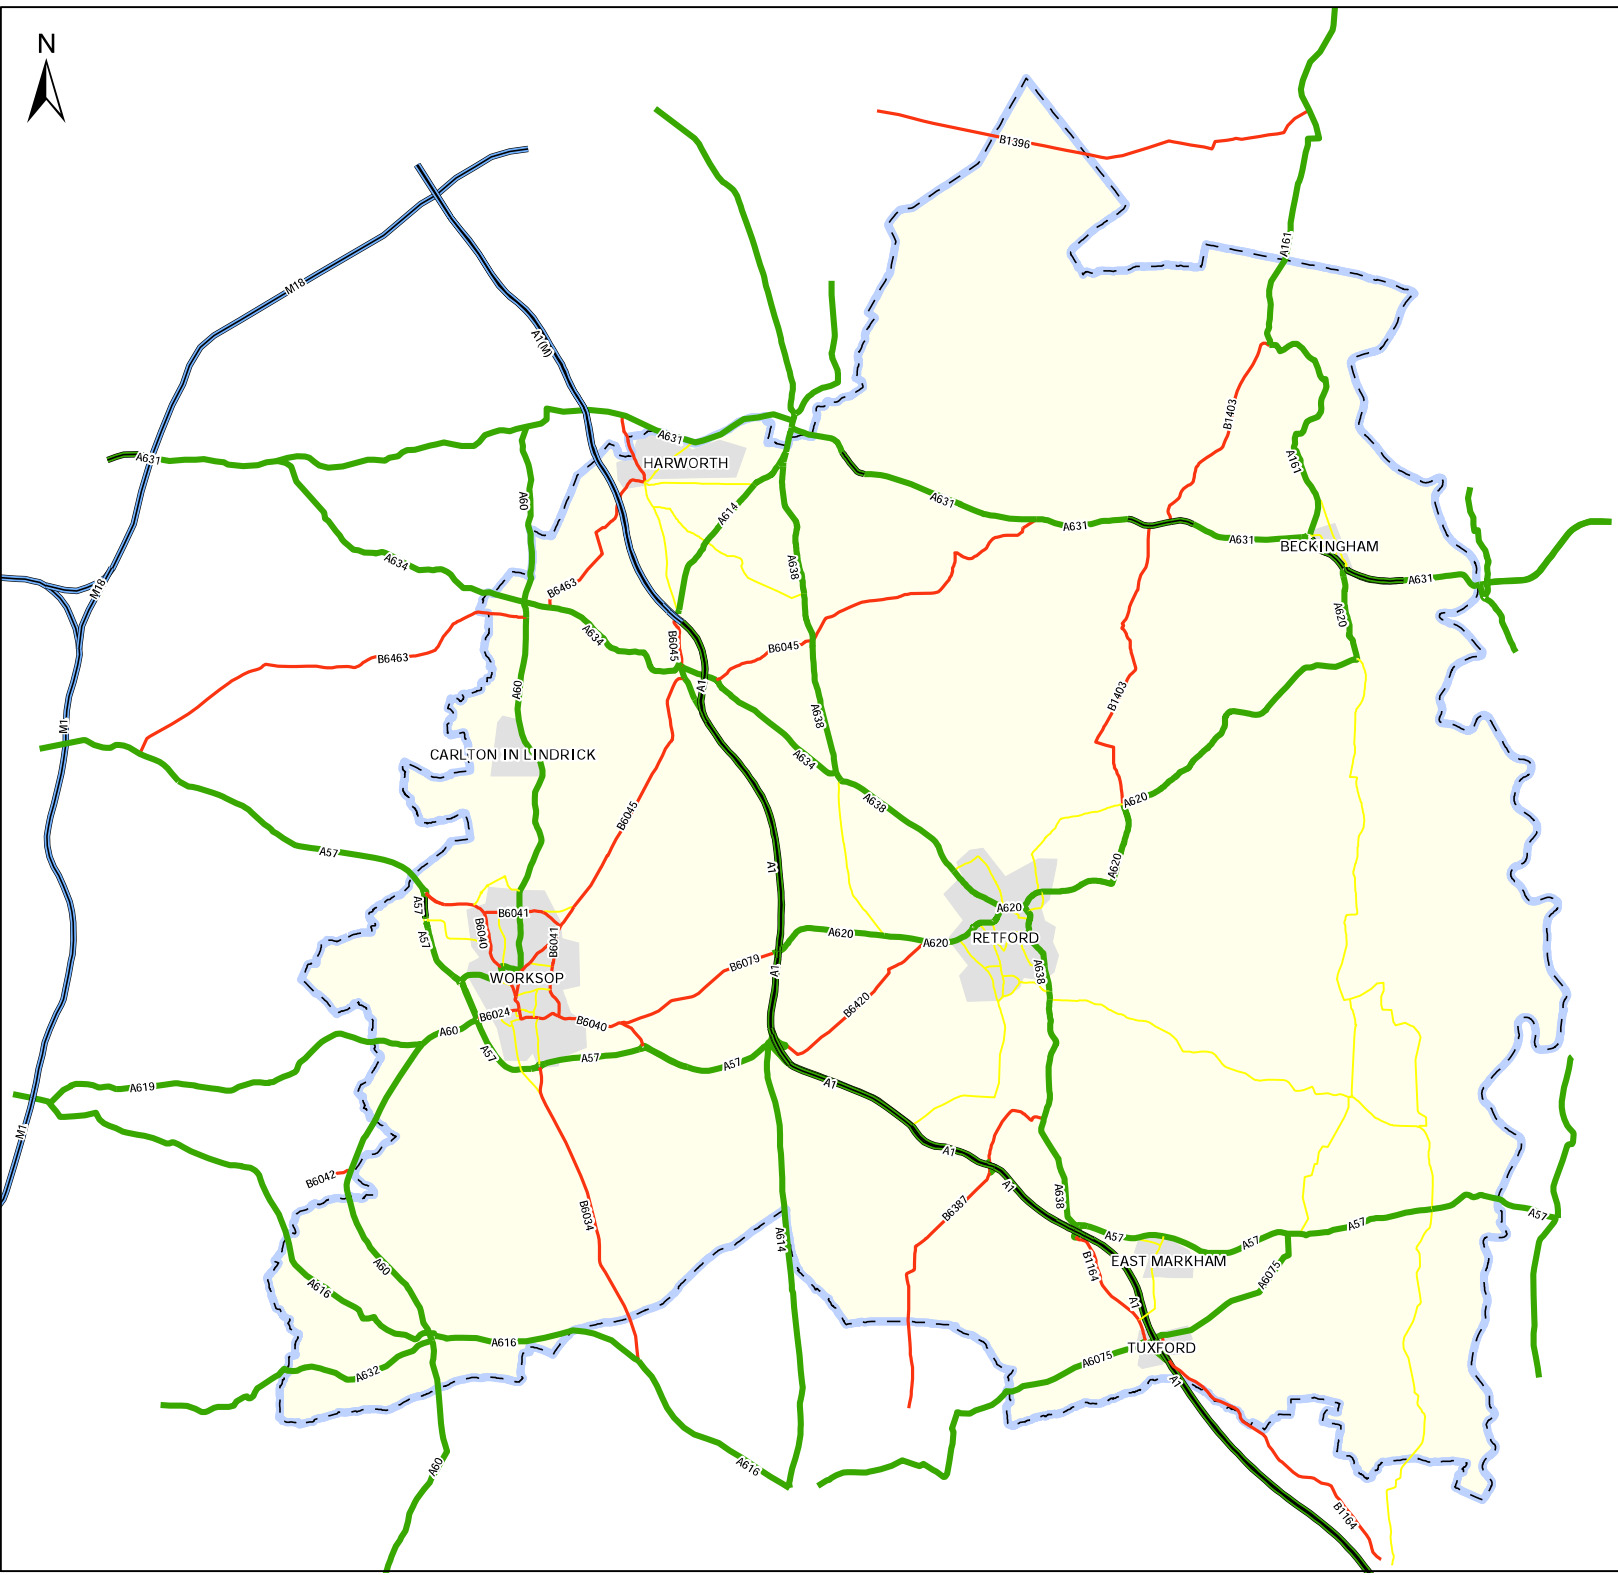

| REV | DESCRIPTION | BY | CHK | APP | DATE |
|-----|-------------|----|-----|-----|------|
|-----|-------------|----|-----|-----|------|

Project:



EXECUTIVE PARK  
AVALON WAY  
ANSTLEY  
LEICESTER  
LE7 7GR  
TEL: +44 (0)116 234 8000  
FAX: +44 (0)116 234 8001  
e-mail: leicester@wyg.com




Project:

Bassetlaw Transport Study Update

Drawing Title:

Figure 2  
Existing Road Network

| Scale @ A3  | Drawn  | Date     | Checked     | Date     | Approved | Date     |
|-------------|--------|----------|-------------|----------|----------|----------|
| NTS         | JJC    | 12/02/18 | ASG         | 12/02/18 | ASG      | 12/02/18 |
| Project No. | Office | Type     | Drawing No. | Revision |          |          |
| A102341     | 35     | 18       |             | -        |          |          |

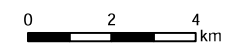






Legend

- Committed Development
- Bassetlaw District Boundary

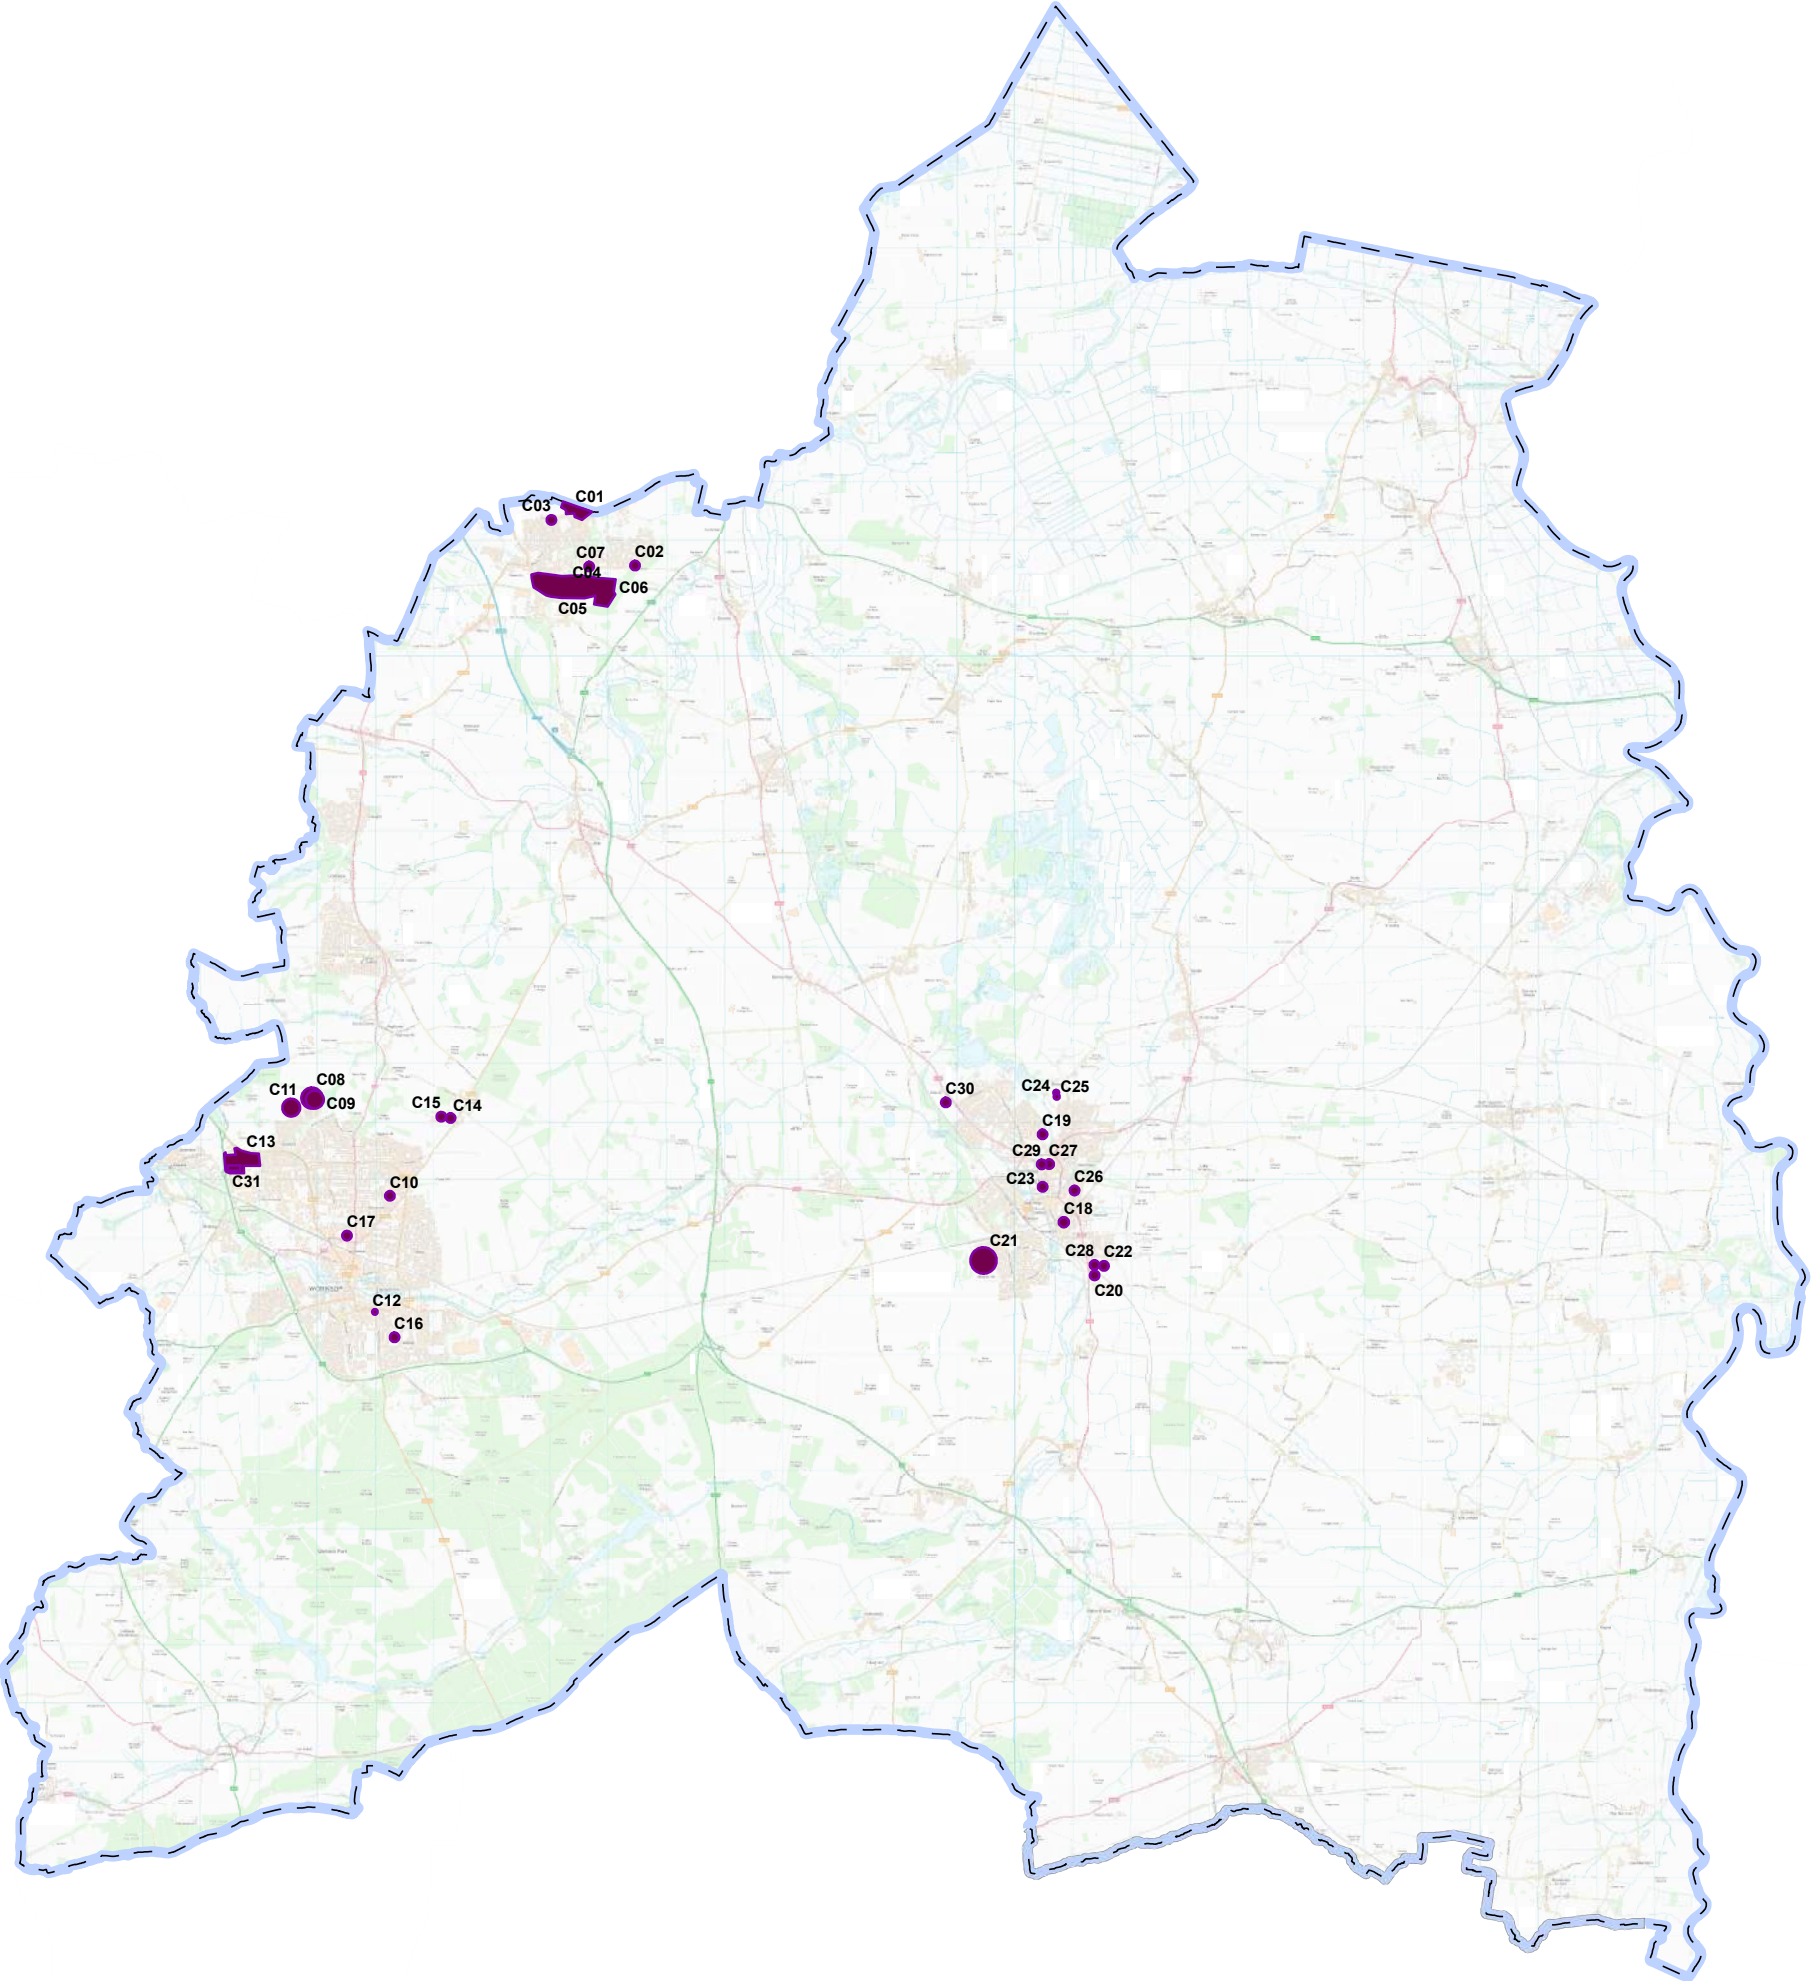

| Map Ref | Development                                            | Application Number | No. of Dwellings | Size of Development (Gross Floor Area) |    |    |    |       |        |  |
|---------|--------------------------------------------------------|--------------------|------------------|----------------------------------------|----|----|----|-------|--------|--|
|         |                                                        |                    |                  | sqm                                    |    |    |    | Beds  | Spaces |  |
|         |                                                        |                    |                  | B1                                     | B2 | B8 | A1 | Hotel | P+R    |  |
| C01     | Plumtree Farm, Harworth                                | 13/00793/FUL       | 95               |                                        |    |    |    |       |        |  |
| C02     | Bryndale 223, Scrooby Road                             | 16/00473/FUL       | 25               |                                        |    |    |    |       |        |  |
| C03     | Land off Hawkins Close                                 | 17/01073/RES       | 24               |                                        |    |    |    |       |        |  |
| C04     | Harworth Colliery (Jones), Scrooby Road                | 17/01566/RES       | 71               |                                        |    |    |    |       |        |  |
| C05     | Harworth Colliery (Kier), Scrooby Road                 | 17/01575/RES       | 125              |                                        |    |    |    |       |        |  |
| C06     | Harworth Colliery                                      | Pending            | 1,300            |                                        |    |    |    |       |        |  |
| C07     | 125 Scrooby Road, Bircotes                             | 17/00517/FUL       | 17               |                                        |    |    |    |       |        |  |
| C08     | Phase 2: Land at Ashes Park (originally 750 dwellings) | 14/00431/OUT       | 332              |                                        |    |    |    |       |        |  |
| C09     | Land at Gateford Park (Barratt S81 7RD)                | 16/01487/RES       | 168              |                                        |    |    |    |       |        |  |
| C10     | Land at Monmouth Road                                  | 16/01556/FUL       | 14               |                                        |    |    |    |       |        |  |
| C11     | Land At Gateford Park, Ashes Park Avenue, Worksop      | 17/00033/RES       | 155              |                                        |    |    |    |       |        |  |
| C12     | Abbey Street, Worksop                                  | 17/00215/FUL       | 51               |                                        |    |    |    |       |        |  |
| C13     | Land south of Gateford Road                            | 17/00213/OUT       | 380              |                                        |    |    |    |       |        |  |
| C14     | North of Thievedale Road (Phase 2)                     | 15/01477/OUT       | 137              |                                        |    |    |    |       |        |  |
| C15     | North of Thievedale Road (Phase 1)                     | 18/00862/RES       | 45               |                                        |    |    |    |       |        |  |
| C16     | Old Manton Allotments (219)                            | 19/00399/FUL       | 120              |                                        |    |    |    |       |        |  |
| C17     | Turner Road                                            | 19/00644/FUL       | 111              |                                        |    |    |    |       |        |  |
| C18     | Former Newell and Jenkins Site, Thrumpton Lane         | 01/08/00182        | 24               |                                        |    |    |    |       |        |  |
| C19     | Idle Valley, Amcott Way                                | 01/11/00242        | 41               |                                        |    |    |    |       |        |  |
| C20     | Fairy Grove Nursery                                    | 01/11/00284        | 16               |                                        |    |    |    |       |        |  |
| C21     | Land off West Hill Road                                | 13/01025/RES       | 17               |                                        |    |    |    |       |        |  |
| C22     | Kenilworth Nurseries, London Road                      | 16/01777/FUL       | 110              |                                        |    |    |    |       |        |  |
| C23     | 18-20 West Street                                      | 18/00748/FUL       | 12               |                                        |    |    |    |       |        |  |
| C24     | Land West of Tlin Lane                                 | 14/00503/OUT       | 107              |                                        |    |    |    |       |        |  |
| C25     | Land West of Tlin Lane                                 | 18/01445/RES       | 68               |                                        |    |    |    |       |        |  |
| C26     | Former Retford Oaks School, Pennington Walk            | 16/00363/OUT       | 28               |                                        |    |    |    |       |        |  |
| C27     | Former Yates Pub, Chapelgate                           | 18/01037/FUL       | 21               |                                        |    |    |    |       |        |  |
| C28     | Land to the rear of Kenilworth Nurseries               | 18/00695/FUL       | 109              |                                        |    |    |    |       |        |  |
| C29     | Bridgegate                                             | 19/00348/FUL       | 15               |                                        |    |    |    |       |        |  |
| C30     | Land at North Road                                     | 15/00493/OUT       | 196              |                                        |    |    |    |       |        |  |
| C31     | Gateford Common                                        | 14/00213/OUT       | 380              | 19,000                                 |    |    |    |       |        |  |

Contains Ordnance Survey data © Crown copyright and database right 2019.

| REV | DESCRIPTION | BY | CHK | APP | DATE |
|-----|-------------|----|-----|-----|------|
|-----|-------------|----|-----|-----|------|

Client:




EXECUTIVE PARK  
AVALON WAY  
ANSTEY  
LEICESTER  
LE7 7GR  
TEL: +44 (0)116 234 8000  
FAX: +44 (0)116 234 8001  
e-mail: leicester@wyg.com




Project:  
Bassetlaw Local Plan Study

Drawing Title:  
Figure 3  
Committed Development Site Locations

|                        |              |                  |                    |                  |                 |                  |
|------------------------|--------------|------------------|--------------------|------------------|-----------------|------------------|
| Scale @ A3<br>NTS      | Drawn<br>JJC | Date<br>05/12/19 | Checked<br>ASG     | Date<br>05/12/19 | Approved<br>ASG | Date<br>05/12/19 |
| Project No.<br>A113816 | Office<br>35 | Type<br>18       | Drawing No.<br>010 | Revision<br>-    |                 |                  |

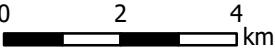



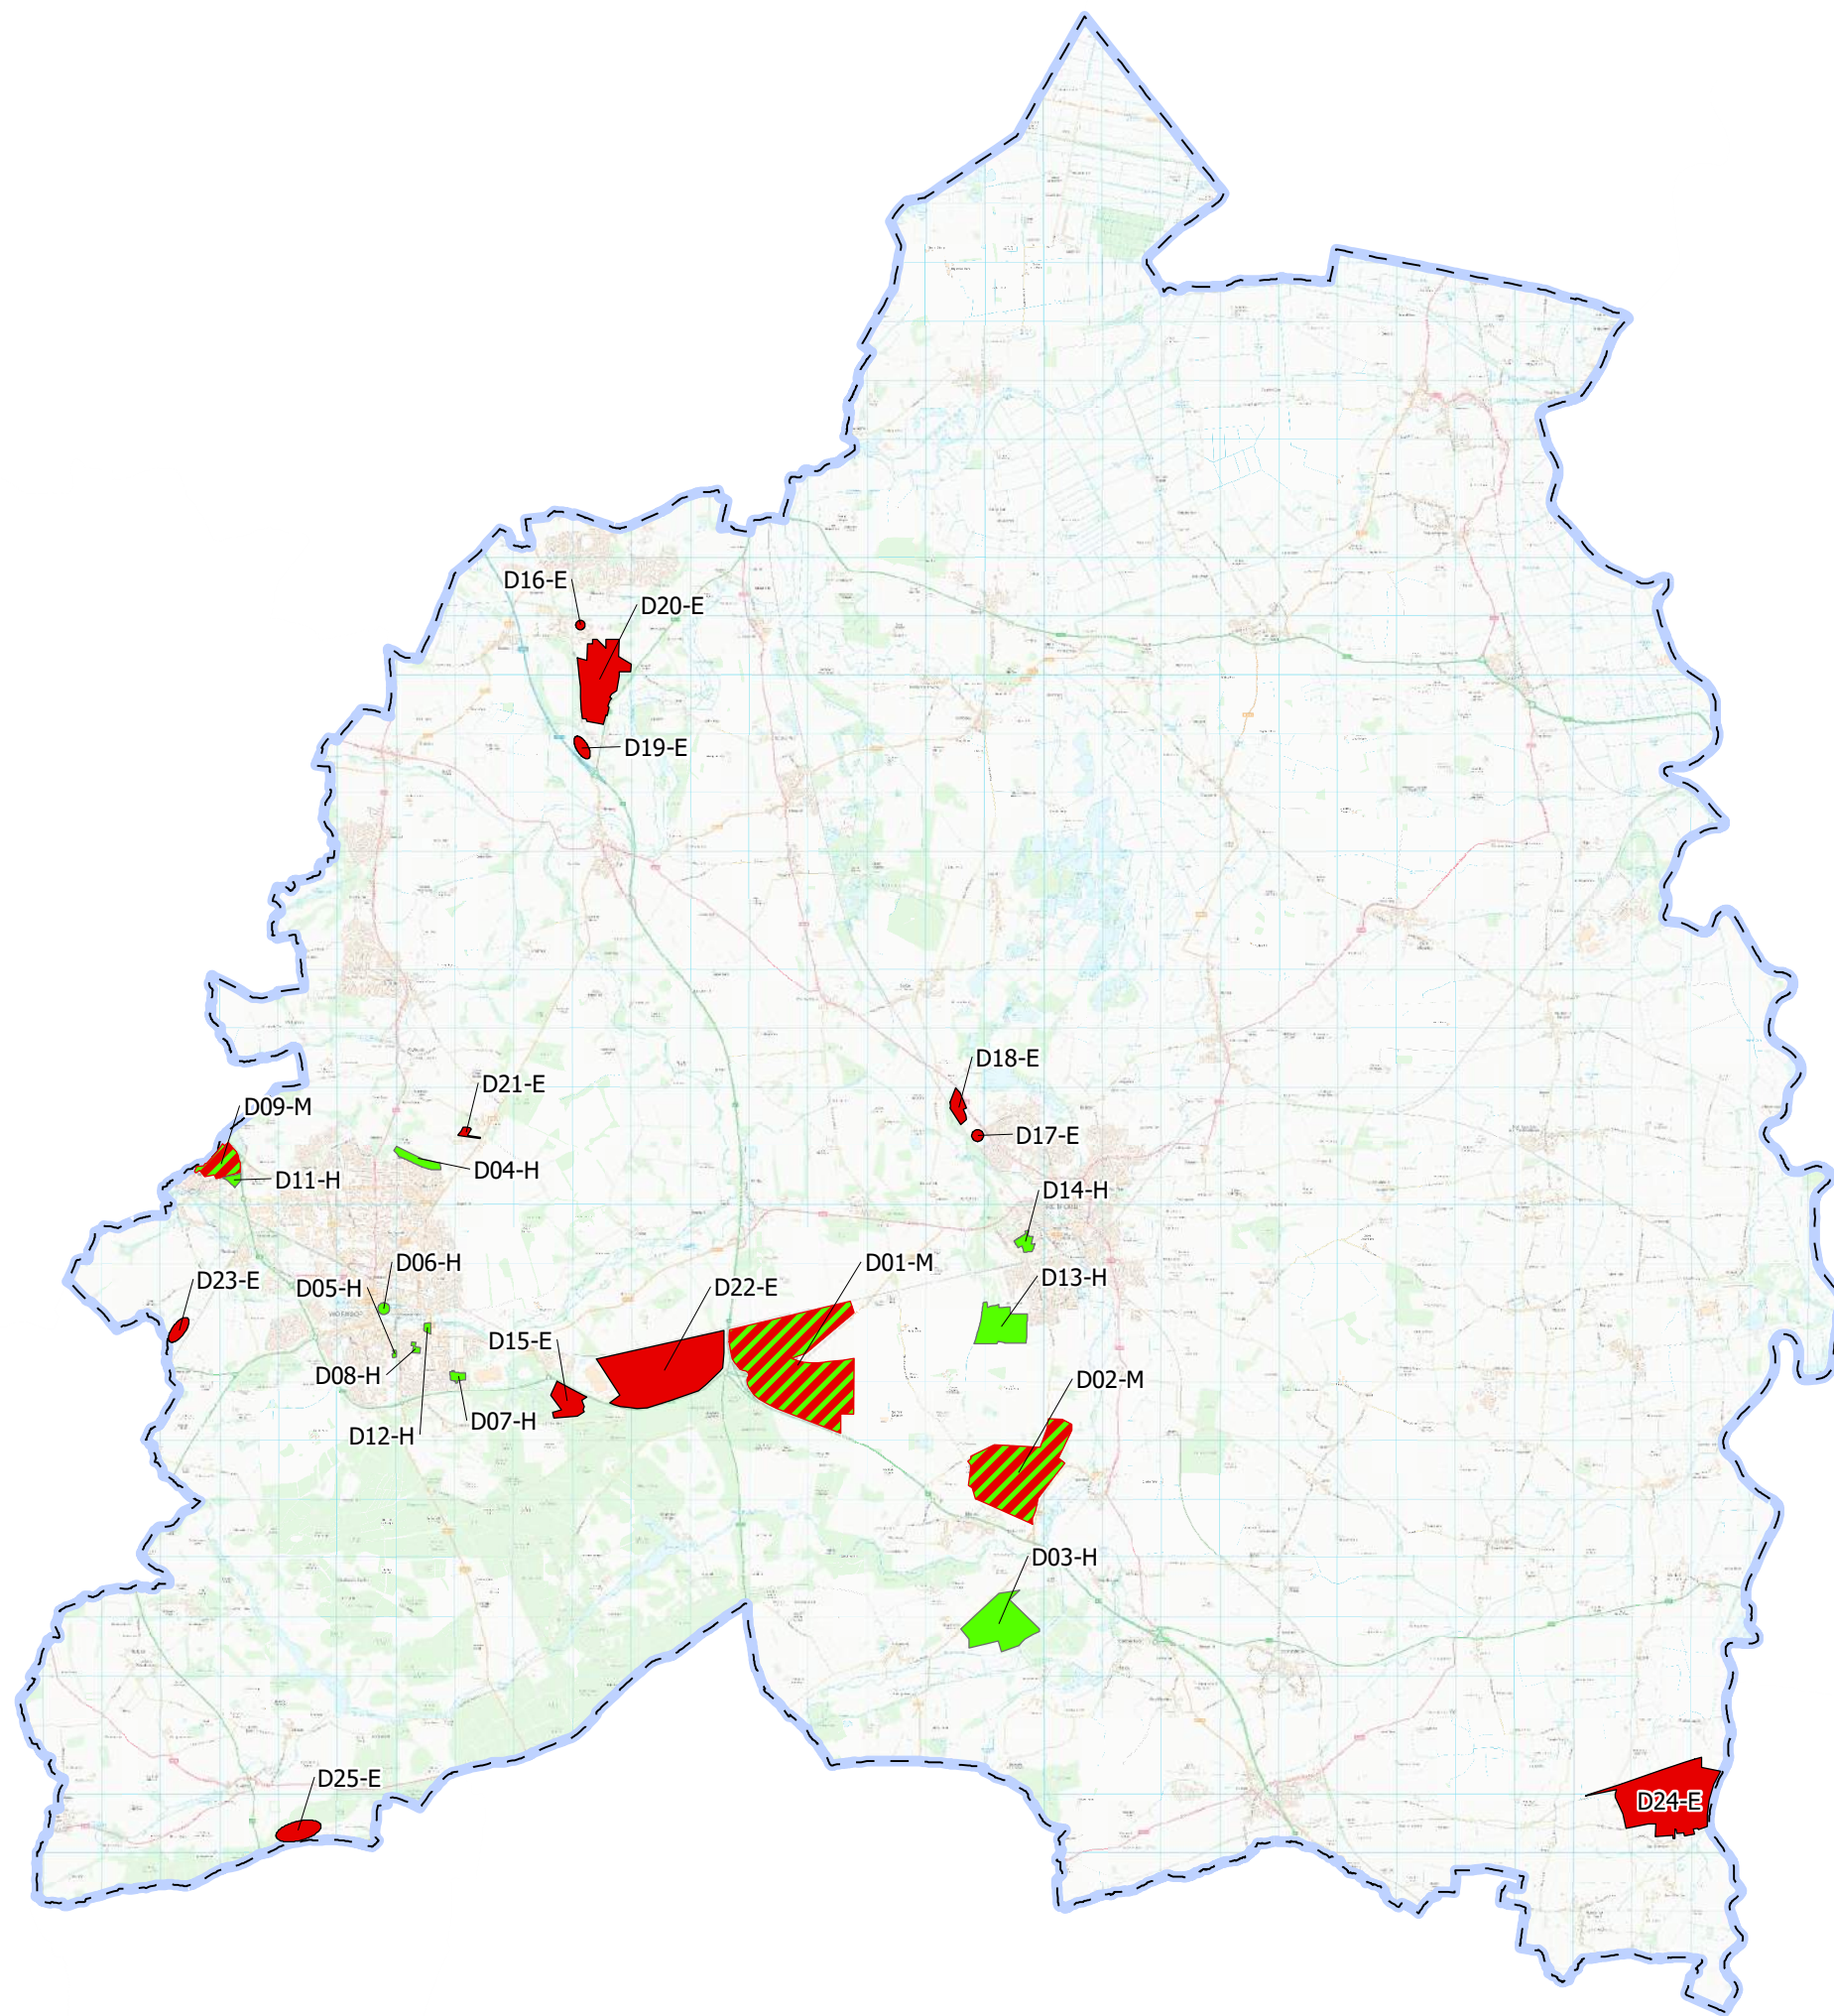


## Legend

 Bassetlaw District Boundary

## Development Type

 Housing

 Employment

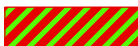 Mixed

| Map Ref | Development                            |
|---------|----------------------------------------|
| D01-M   | Morton Garden Village                  |
| D02-M   | Garnston Airfield                      |
| D03-H   | Bevercotes Colliery                    |
| D04-H   | Peaks Hill Farm (210)                  |
| D05-H   | Former Bassetlaw Learning Centre (142) |
| D06-H   | Canal Road                             |
| D07-H   | Former Manton Primary School (147)     |
| D08-H   | Talbot Road (149)                      |
| D09-M   | Shireoaks Common                       |
| D11-H   | Woodend Farm                           |
| D12-H   | Former Knitwear Factory                |
| D13-H   | Land South East of Ollerton Road (276) |
| D14-H   | Sandhills (218)                        |
| D15-E   | A57 South of Manton                    |
| D16-E   | Blyth Road East                        |
| D17-E   | West of North Road (071)               |
| D18-E   | Trinty Farm                            |
| D19-E   | Symertary Park (Blyth)                 |
| D20-E   | South of Snape Lane                    |
| D21-E   | Carlton Forest                         |
| D22-E   | Land off the A57 Appleyhead            |
| D23-E   | Land at Steetley                       |
| D24-E   | High Marnham Power Station             |
| D25-E   | Welbeck Colliery                       |

Contains Ordnance Survey data © Crown copyright and database right 2019.

| REV | DESCRIPTION | BY | CHK | APP | DATE |
|-----|-------------|----|-----|-----|------|
|-----|-------------|----|-----|-----|------|

Client:




EXECUTIVE PARK  
AVALON WAY  
ANSTEY  
LEICESTER  
LE7 7GR  
TEL: +44 (0)116 234 8000  
FAX: +44 (0)116 234 8001  
e-mail: leicester@wyg.com




Project:  
Bassetlaw Local Plan Study

Drawing Title:  
Figure X  
Possible Development Sites

| Scale @ A3<br>NTS      | Drawn<br>JJC | Date<br>05/12/19 | Checked<br>ASG     | Date<br>05/12/19 | Approved<br>ASG | Date<br>05/12/19 |
|------------------------|--------------|------------------|--------------------|------------------|-----------------|------------------|
| Project No.<br>A113816 | Office<br>35 | Type<br>18       | Drawing No.<br>011 | Revision<br>-    |                 |                  |

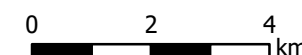

FILENAME : N:\PROJECTS\A113816 - BASSETLAW DC LOCAL PLAN SUPPORT\ACAD\DWGS\UNCTION MITIGATION DRAWINGS\UNCTION 1 MITIGATION.DWG | PLOTTED BY : ANDY.ROBERTS | PLOTTED DATE : 05 December 2019 13:31:36

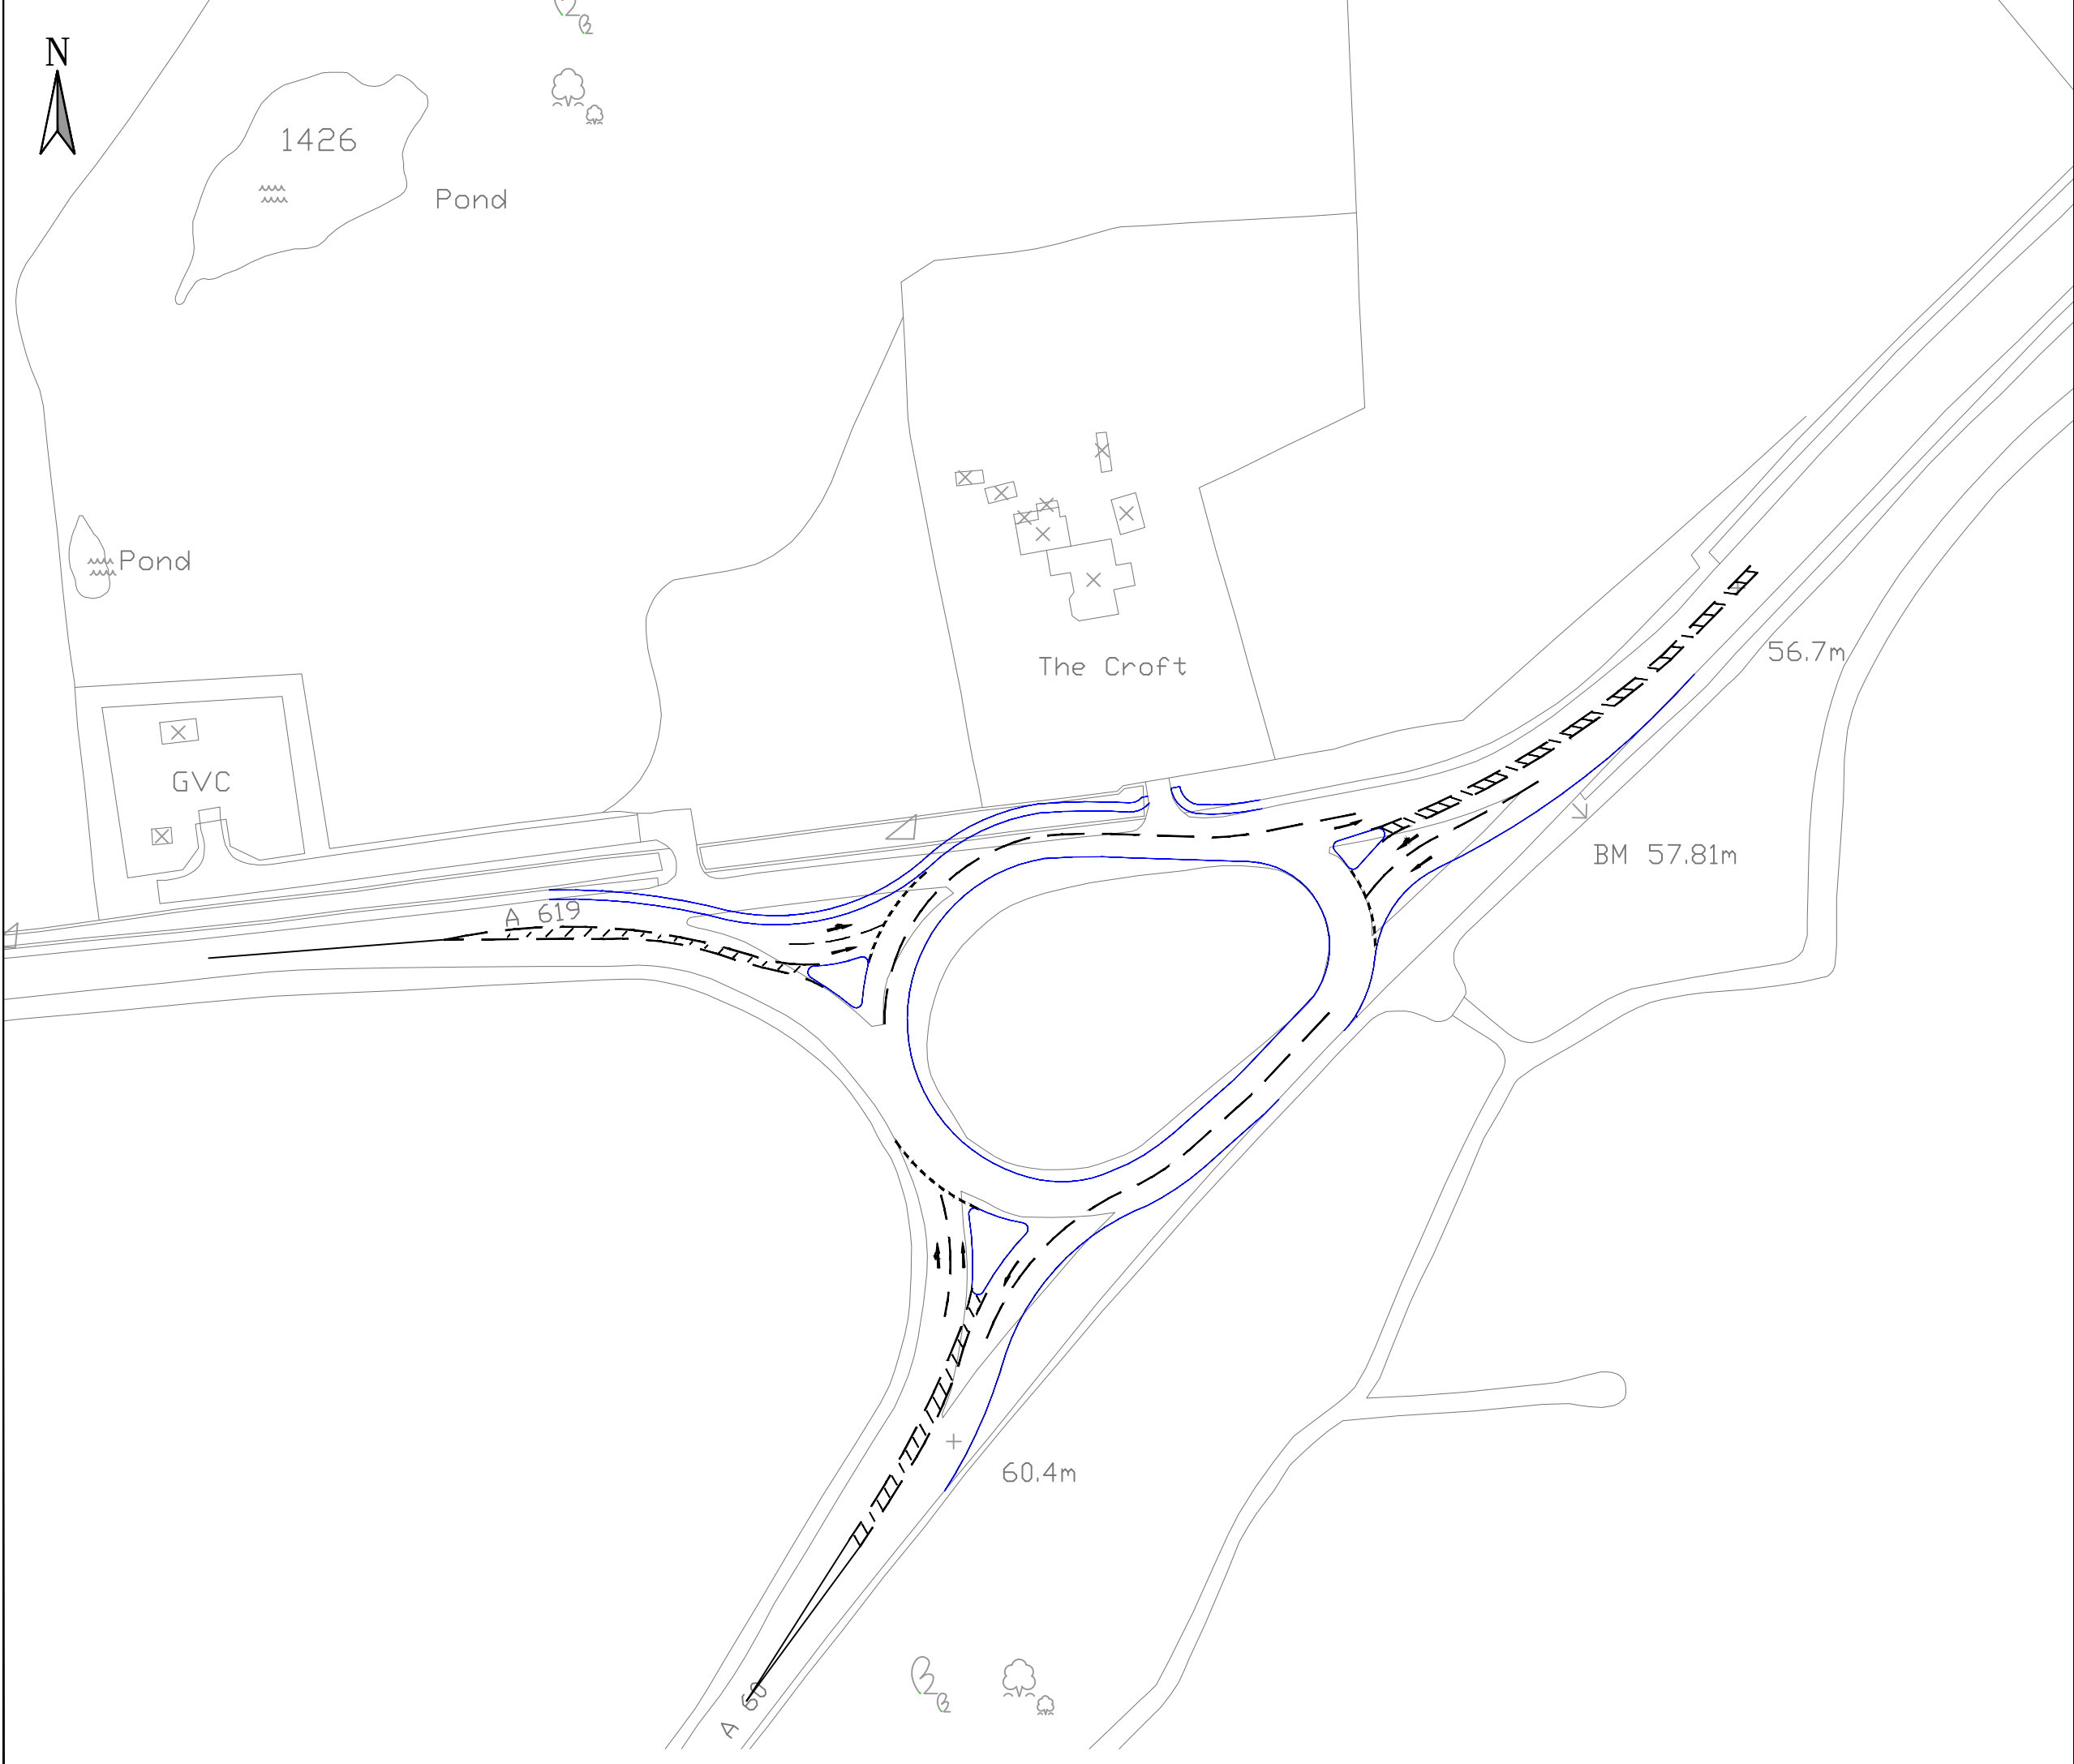

DO NOT SCALE: CONTRACTOR TO CHECK ALL DIMENSIONS AND REPORT ANY OMISSIONS OR ERRORS

KEY:

— Proposed kerb line

Contains Ordnance Survey © data Crown copyright and database right 2019.

| REV | DESCRIPTION | BY | CHK | APP | DATE |
|-----|-------------|----|-----|-----|------|
|-----|-------------|----|-----|-----|------|

Bassetlaw District Council

EXECUTIVE PARK  
AVALON WAY  
ANSTEY  
LEICESTER  
LE7 7GR  
TEL: +44 (0)116 234 8000  
FAX: +44 (0)116 234 8001  
e-mail: leicester@wyg.com




Project:  
Bassetlaw District Council Local Plan Transport Study

Drawing Title:  
Figure 5  
Junction 1 Potential Mitigation

|                        |              |                  |                |                  |                 |                  |
|------------------------|--------------|------------------|----------------|------------------|-----------------|------------------|
| Scale @ A3<br>1:1000   | Drawn<br>NS  | Date<br>30/10/19 | Checked<br>ASG | Date<br>30/10/19 | Approved<br>ASG | Date<br>30/10/19 |
| Project No.<br>A113816 | Office<br>35 | Type<br>18       | Drawing No.    |                  | Revision<br>-   |                  |



FILENAME : N:\PROJECTS\A113816 - BASSETLAW DC LOCAL PLAN SUPPORT\ACAD\DWGS\JUNCTION MITIGATION\DRAWINGS\JUNCTION 2 MITIGATION.DWG | PLOTTED BY : ANDY.ROBERTS | PLOTTED DATE : 05 December 2019 13:32:27

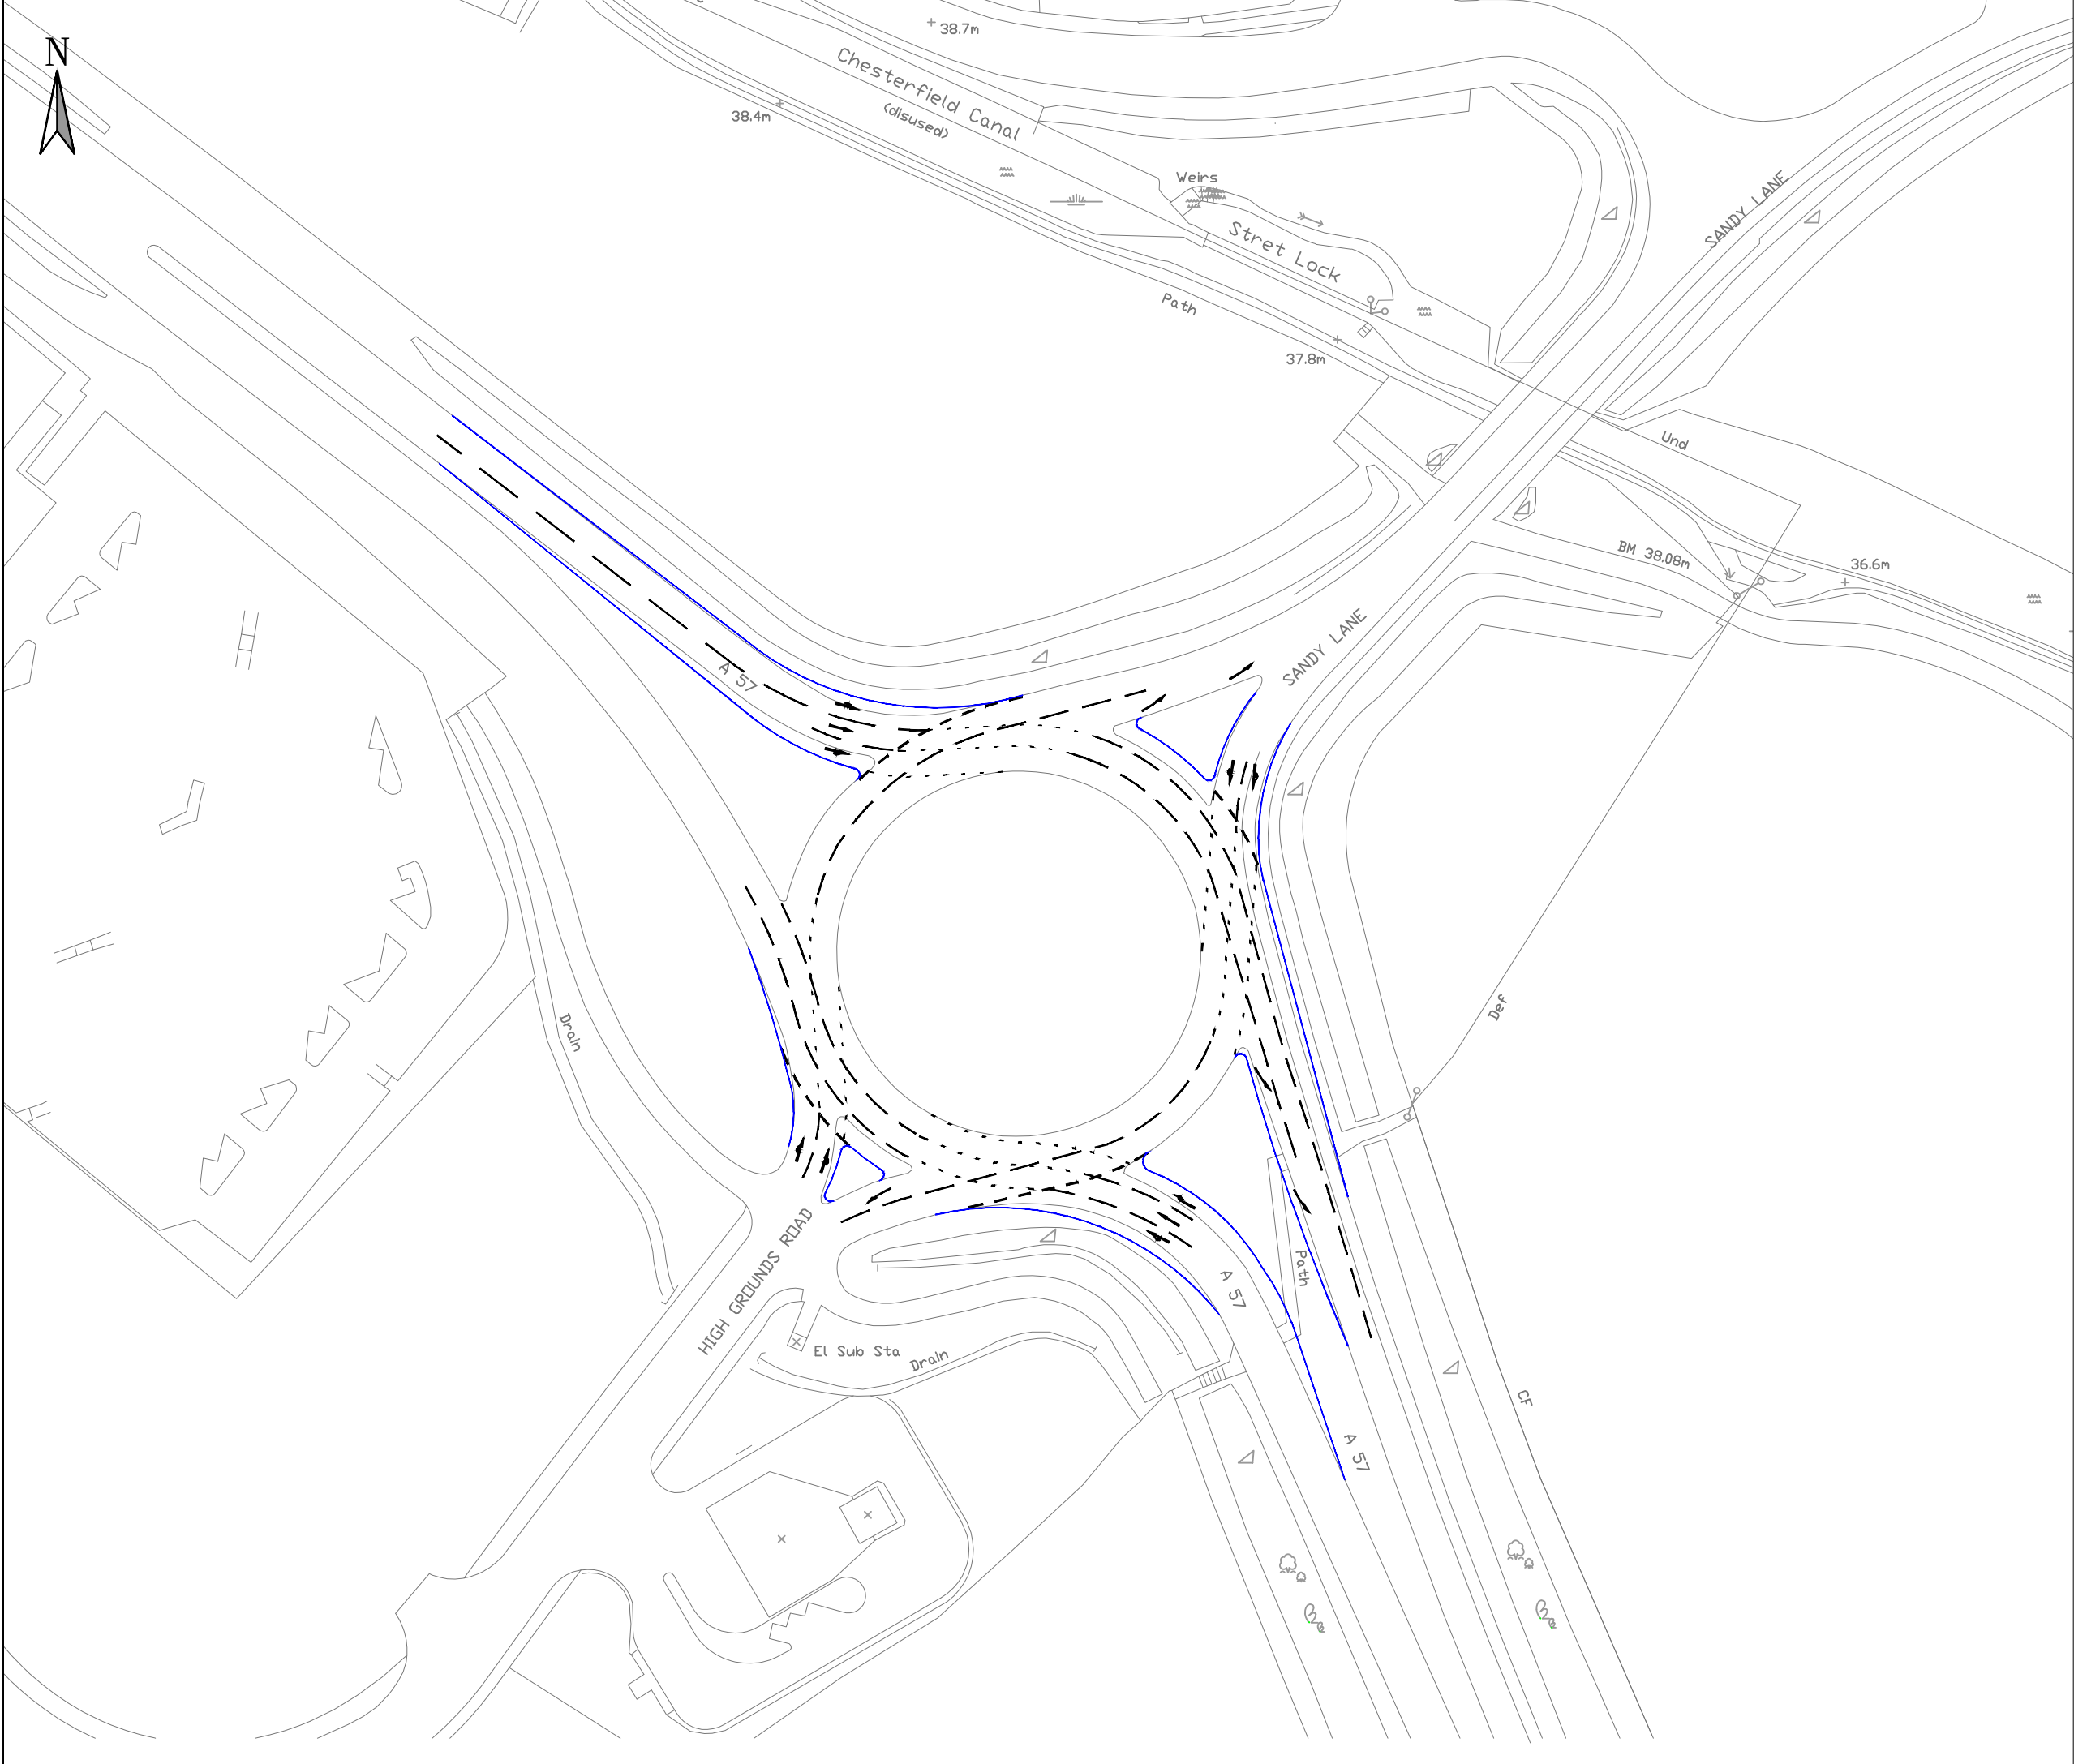

DO NOT SCALE: CONTRACTOR TO CHECK ALL DIMENSIONS AND REPORT ANY OMISSIONS OR ERRORS

KEY:

Proposed kerb line

Contains Ordnance Survey © data Crown copyright and database right 2019.

| REV | DESCRIPTION | BY | CHK | APP | DATE |
|-----|-------------|----|-----|-----|------|
|-----|-------------|----|-----|-----|------|

Bassetlaw District Council

EXECUTIVE PARK  
AVALON WAY  
ANSTEY  
LEICESTER  
LE7 7GR  
TEL: +44 (0)116 234 8000  
FAX: +44 (0)116 234 8001  
e-mail: leicester@wyg.com




Project:  
Bassetlaw District Council Local Plan Transport Study

Drawing Title:  
Figure 6  
Junction 2 Potential Mitigation

|                        |              |                  |                |                  |                 |                  |
|------------------------|--------------|------------------|----------------|------------------|-----------------|------------------|
| Scale @ A3<br>1:1000   | Drawn<br>NS  | Date<br>30/10/19 | Checked<br>ASG | Date<br>30/10/19 | Approved<br>ASG | Date<br>30/10/19 |
| Project No.<br>A113816 | Office<br>35 | Type<br>18       | Drawing No.    |                  | Revision<br>-   |                  |



FILENAME : N:\PROJECTS\A113816 - BASSETLAW DC LOCAL PLAN SUPPORT\ACAD\DWGS\JUNCTION MITIGATION DRAWINGS\JUNCTION 3 MITIGATION.DWG | PLOTTED BY : ANDY ROBERTS | PLOTTED DATE : 05 December 2019 15:33:22

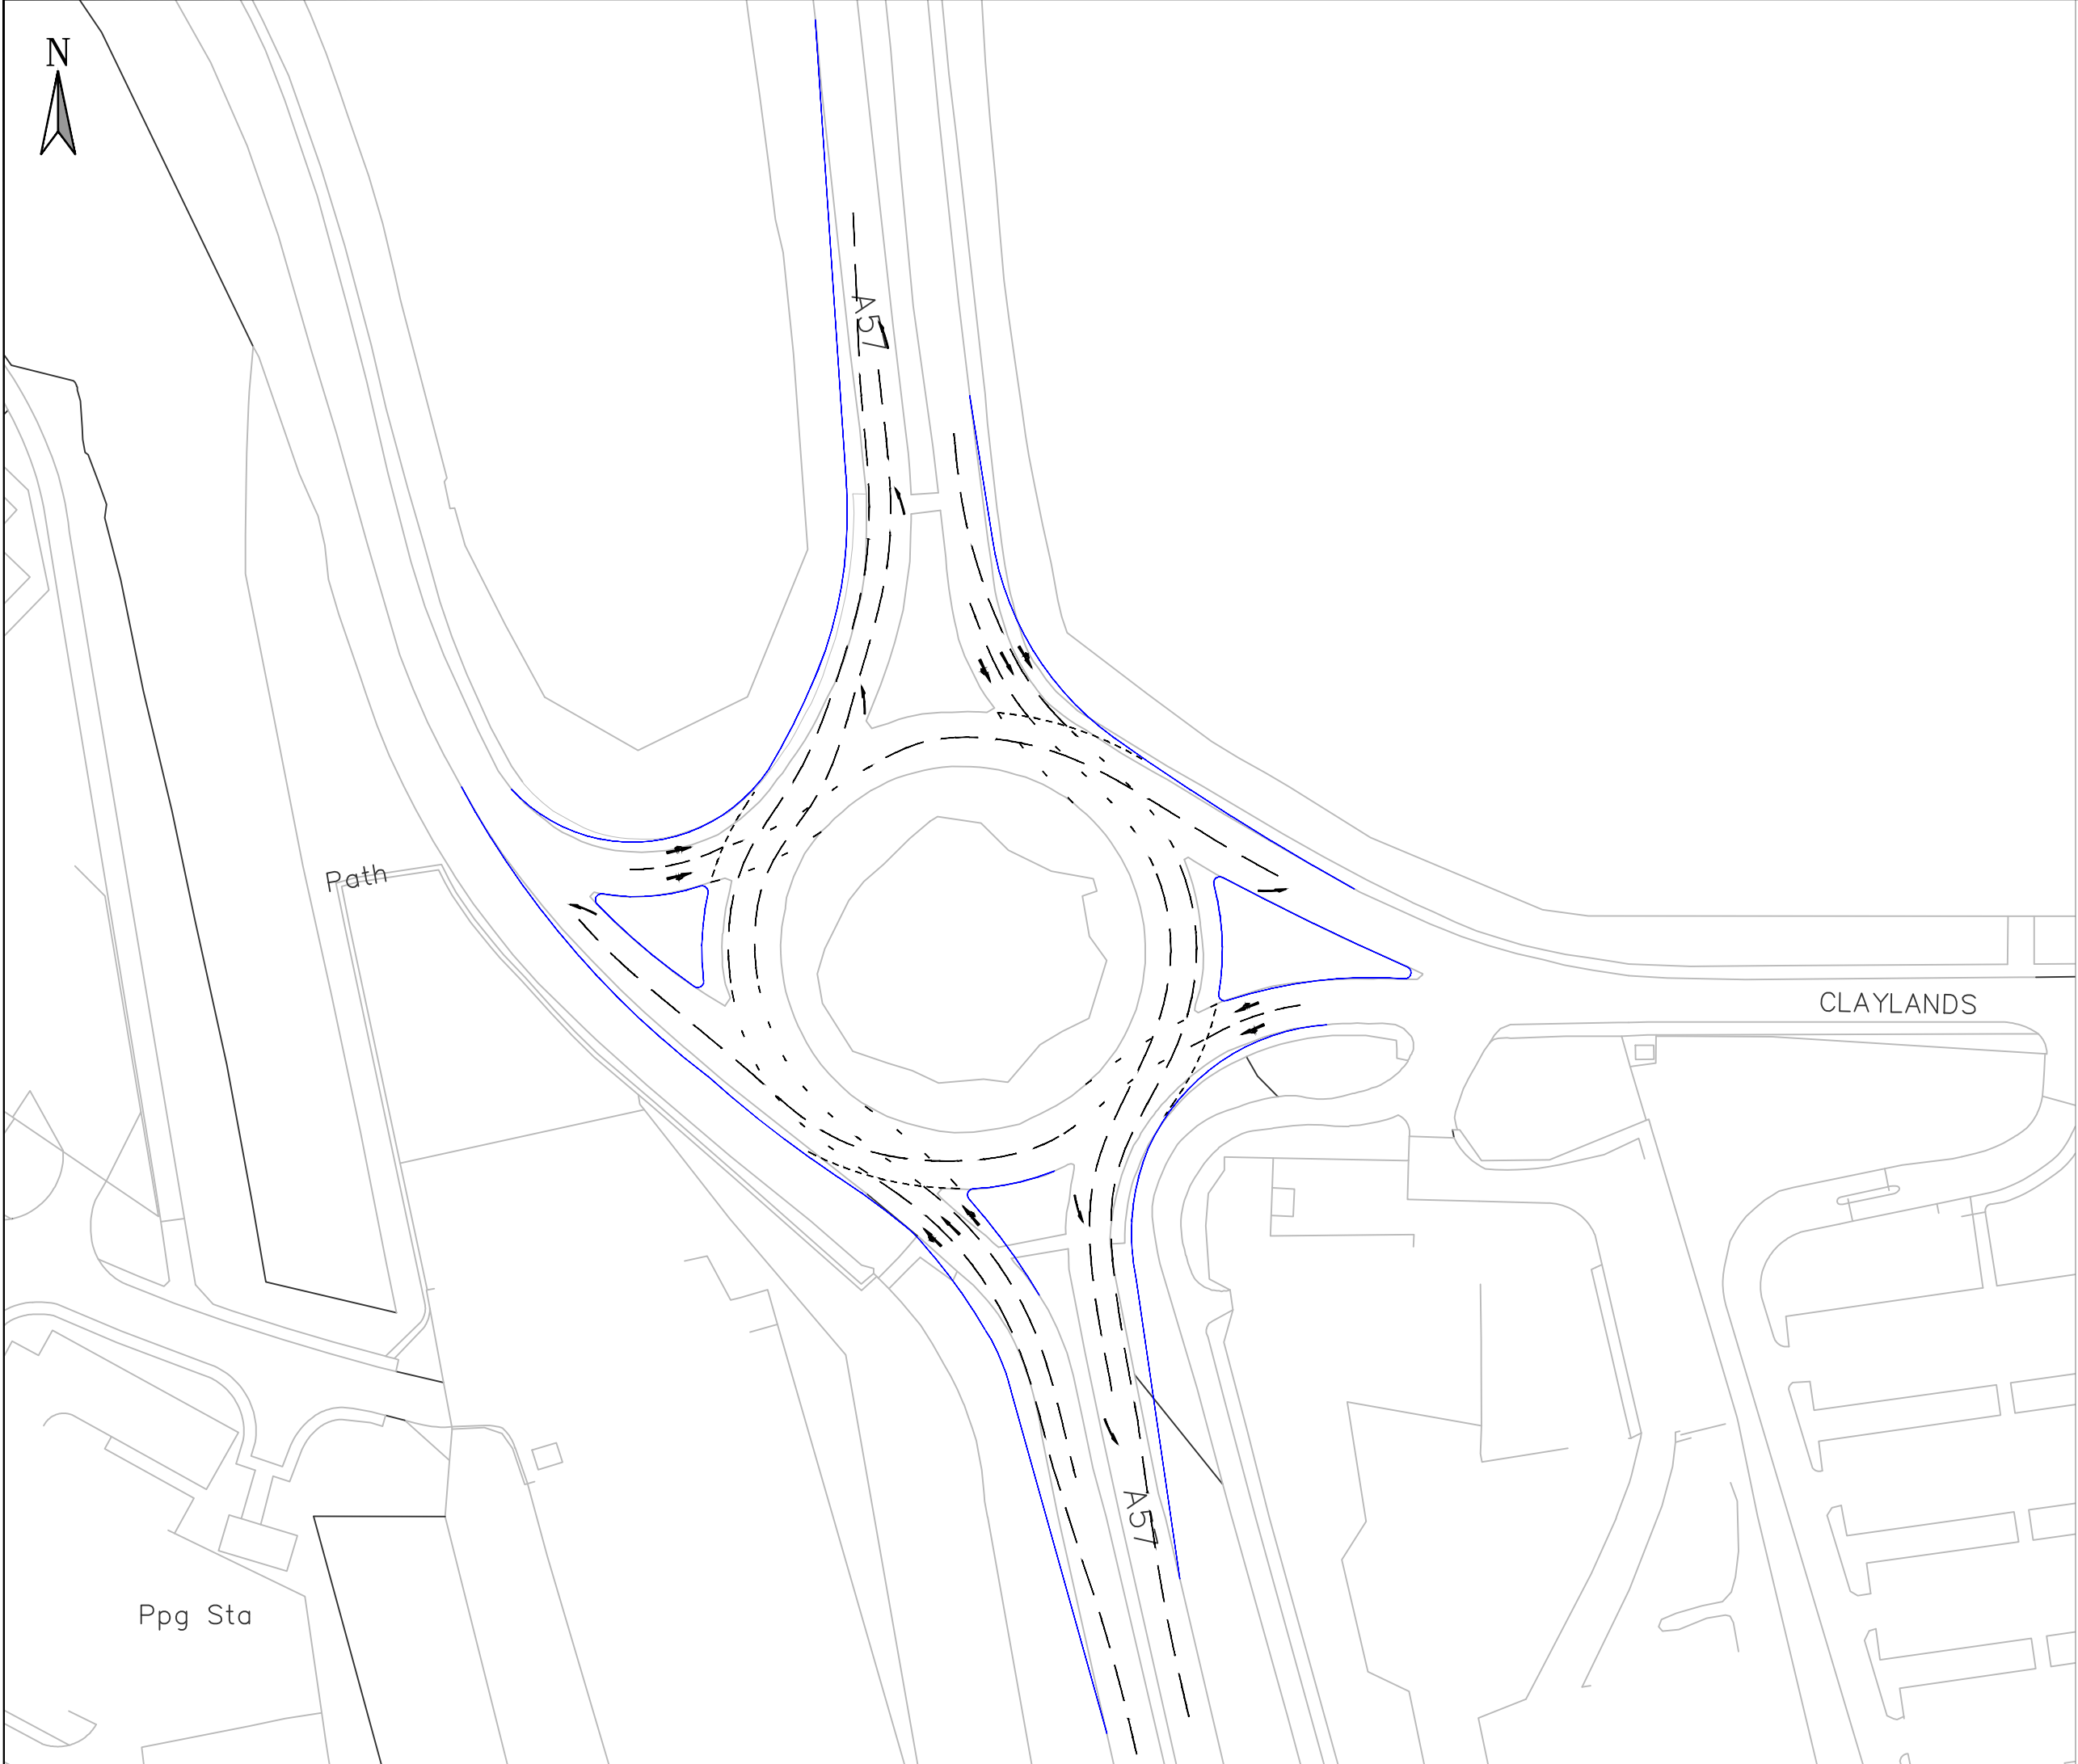


DO NOT SCALE: CONTRACTOR TO CHECK ALL DIMENSIONS AND REPORT ANY OMISSIONS OR ERRORS

KEY:

Proposed kerb line

| REV   | DESCRIPTION  |             |                  | BY             | CHK              | APP             | DATE             |
|---|--------------|-------------|------------------|----------------|------------------|-----------------|------------------|
| Client:   |              |             |                  |                |                  |                 |                  |
| Bassetlaw District Council   |              |             |                  |                |                  |                 |                  |
| EXECUTIVE PARK<br>AVALON WAY<br>ANSTEY<br>LEICESTER<br>LE7 7GR<br>TEL: +44 (0)116 234 8000<br>FAX: +44 (0)116 234 8001<br>e-mail: leicester@wyg.com |              |             |                  |                |                  |                 |                  |
| Project:   |              |             |                  |                |                  |                 |                  |
| Bassetlaw District Council Local Plan Transport Study                                                                                               |              |             |                  |                |                  |                 |                  |
| Drawing Title:   |              |             |                  |                |                  |                 |                  |
| Figure 7<br>Junction 3 Potential Mitigation   |              |             |                  |                |                  |                 |                  |
| Scale @<br>1:1000   | A3           | Drawn<br>NS | Date<br>30/10/19 | Checked<br>ASG | Date<br>30/10/19 | Approved<br>ASG | Date<br>30/10/19 |
| Project No.<br>A113816   | Office<br>35 | Type<br>18  | Drawing No.      |                |                  | Revision<br>-   |                  |



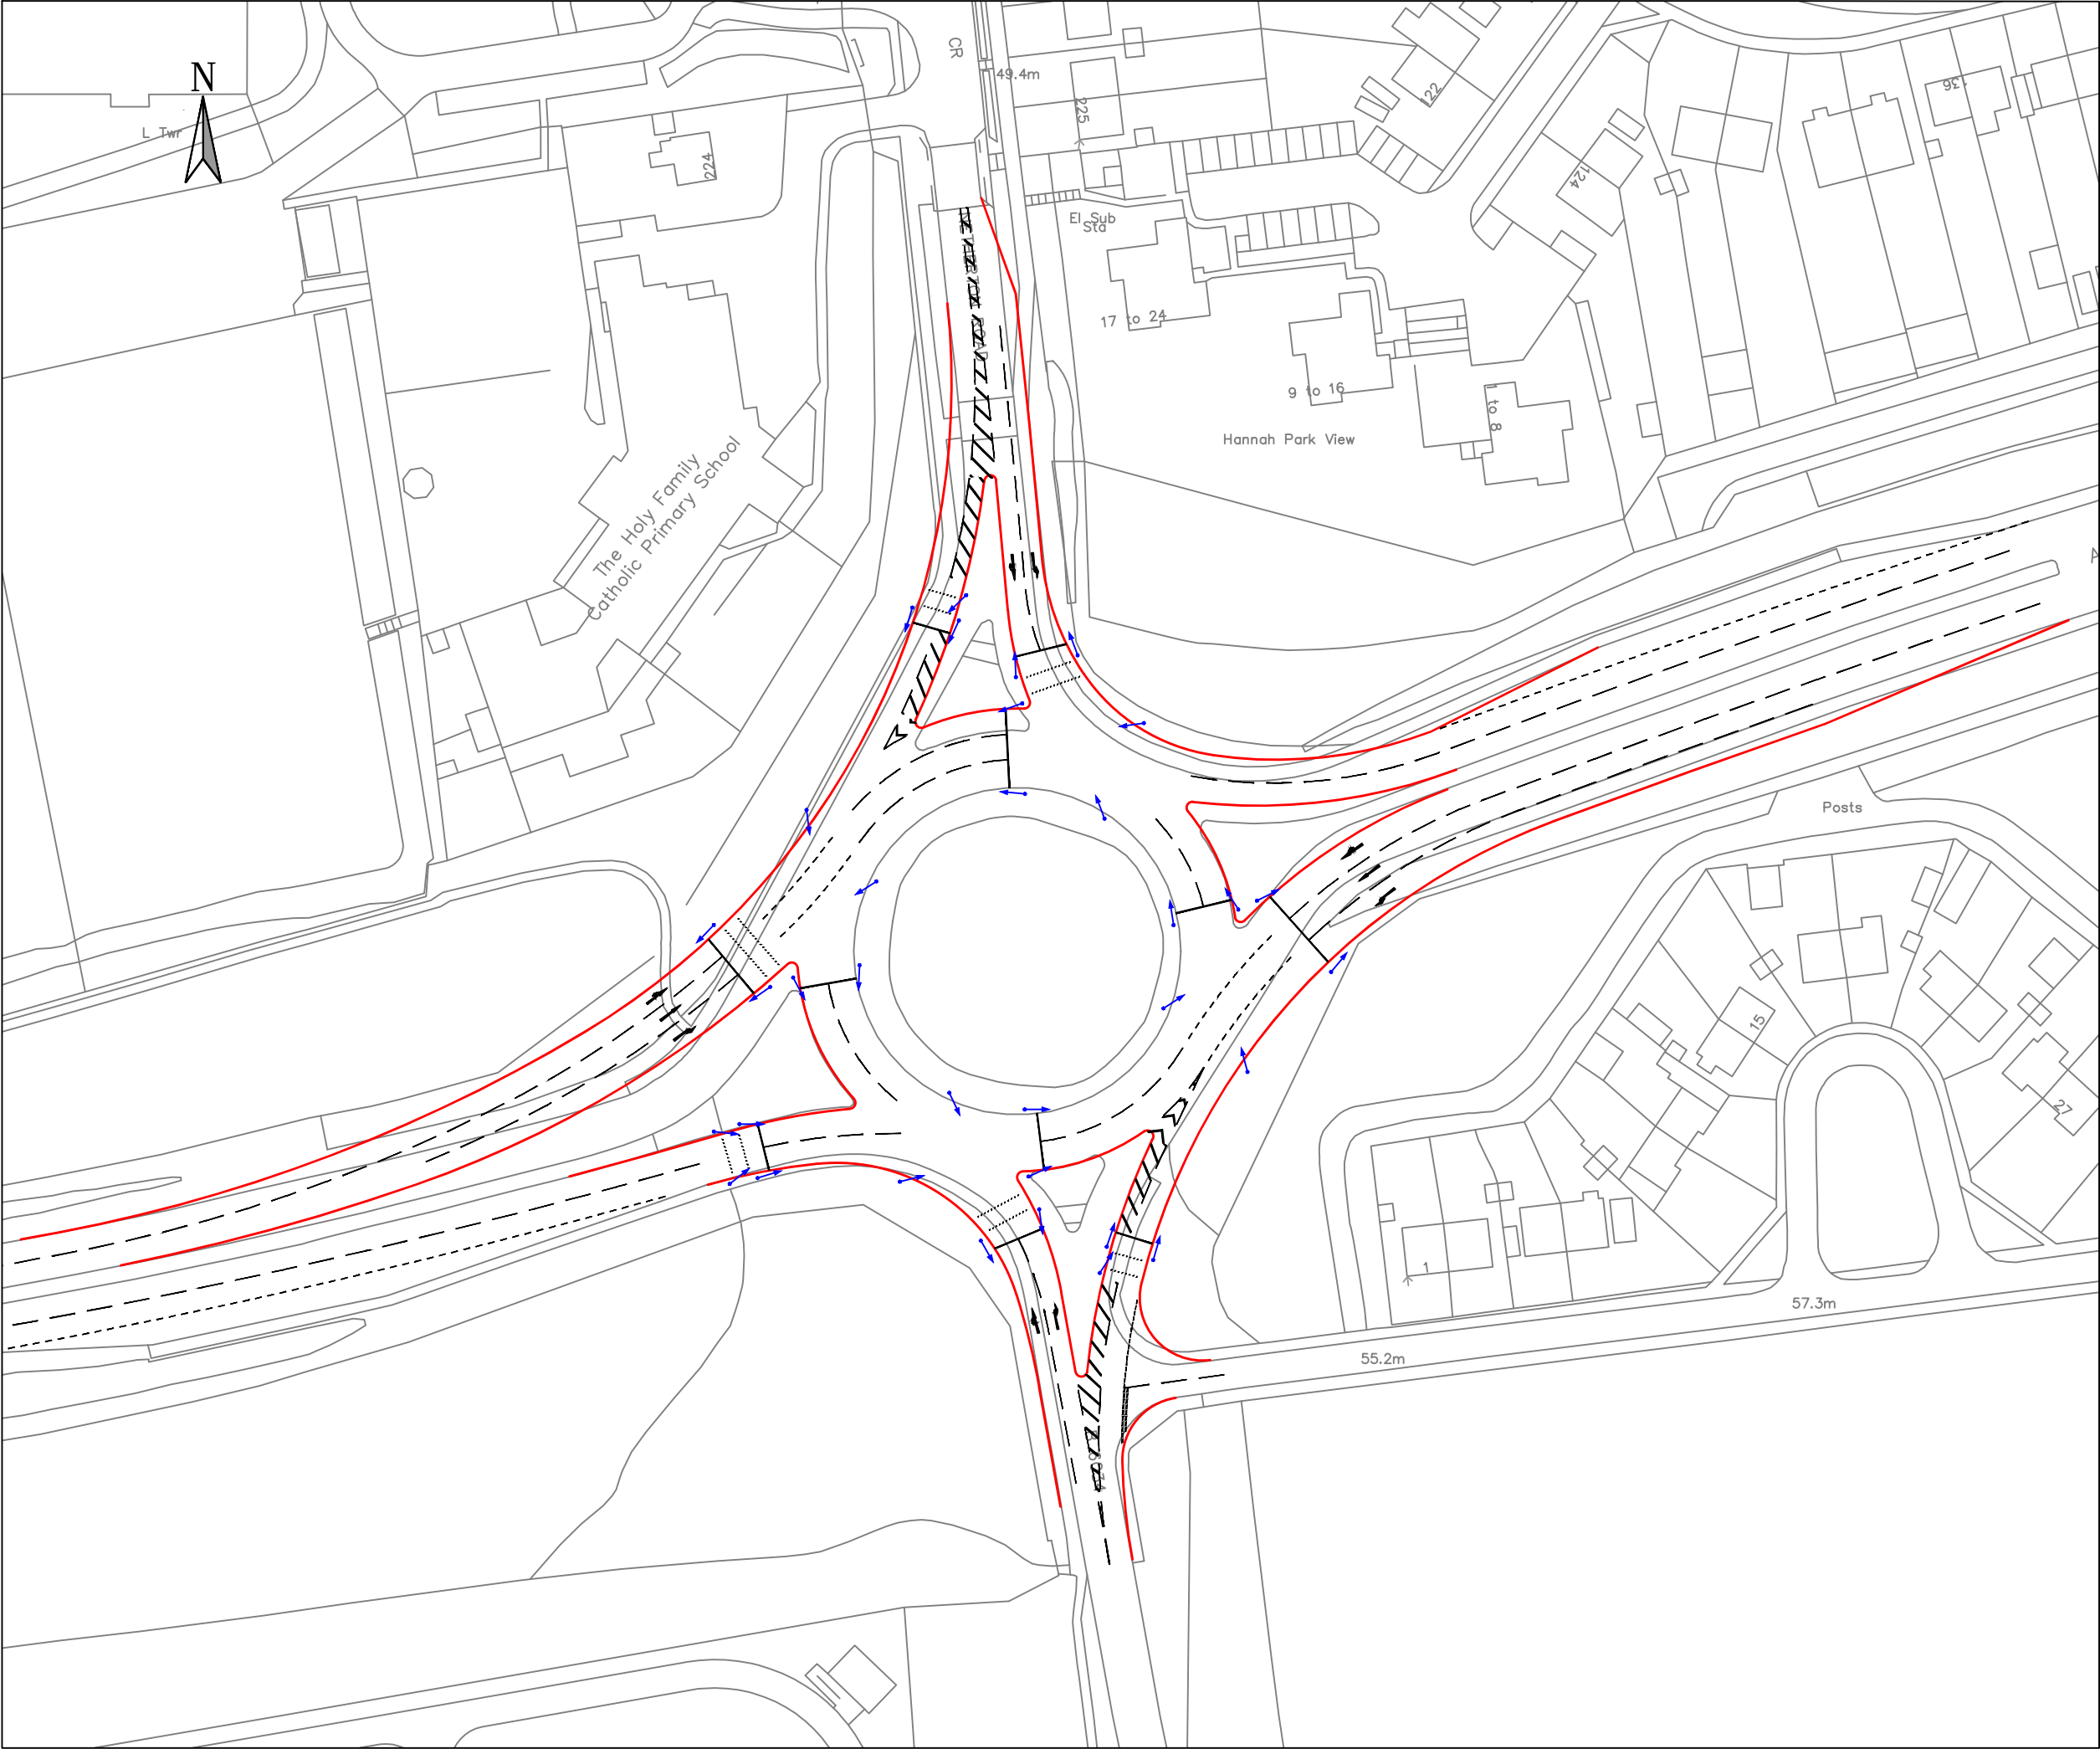

| REV | DESCRIPTION | BY | CHK | APP | DATE |
|-----|-------------|----|-----|-----|------|
|-----|-------------|----|-----|-----|------|

Bassetlaw District Council


EXECUTIVE PARK  
AVALON WAY  
ANSTEY  
LEICESTER  
LE7 7GR  
TEL: +44 (0)116 234 8000  
FAX: +44 (0)116 234 8001  
e-mail: leicester@wyg.com



Project:  
Local Plan Transport Study

Drawing Title:  
Figure 8  
Junction 4 Potential Mitigation

|                        |              |                  |                 |                  |
|------------------------|--------------|------------------|-----------------|------------------|
| Scale @ A3<br>1:1000   | Drawn<br>AC  | Date<br>15.11.19 | Checked<br>Date | Approved<br>Date |
| Project No.<br>A113816 | Office<br>35 | Type<br>18       | Drawing No.     | Revision<br>-    |

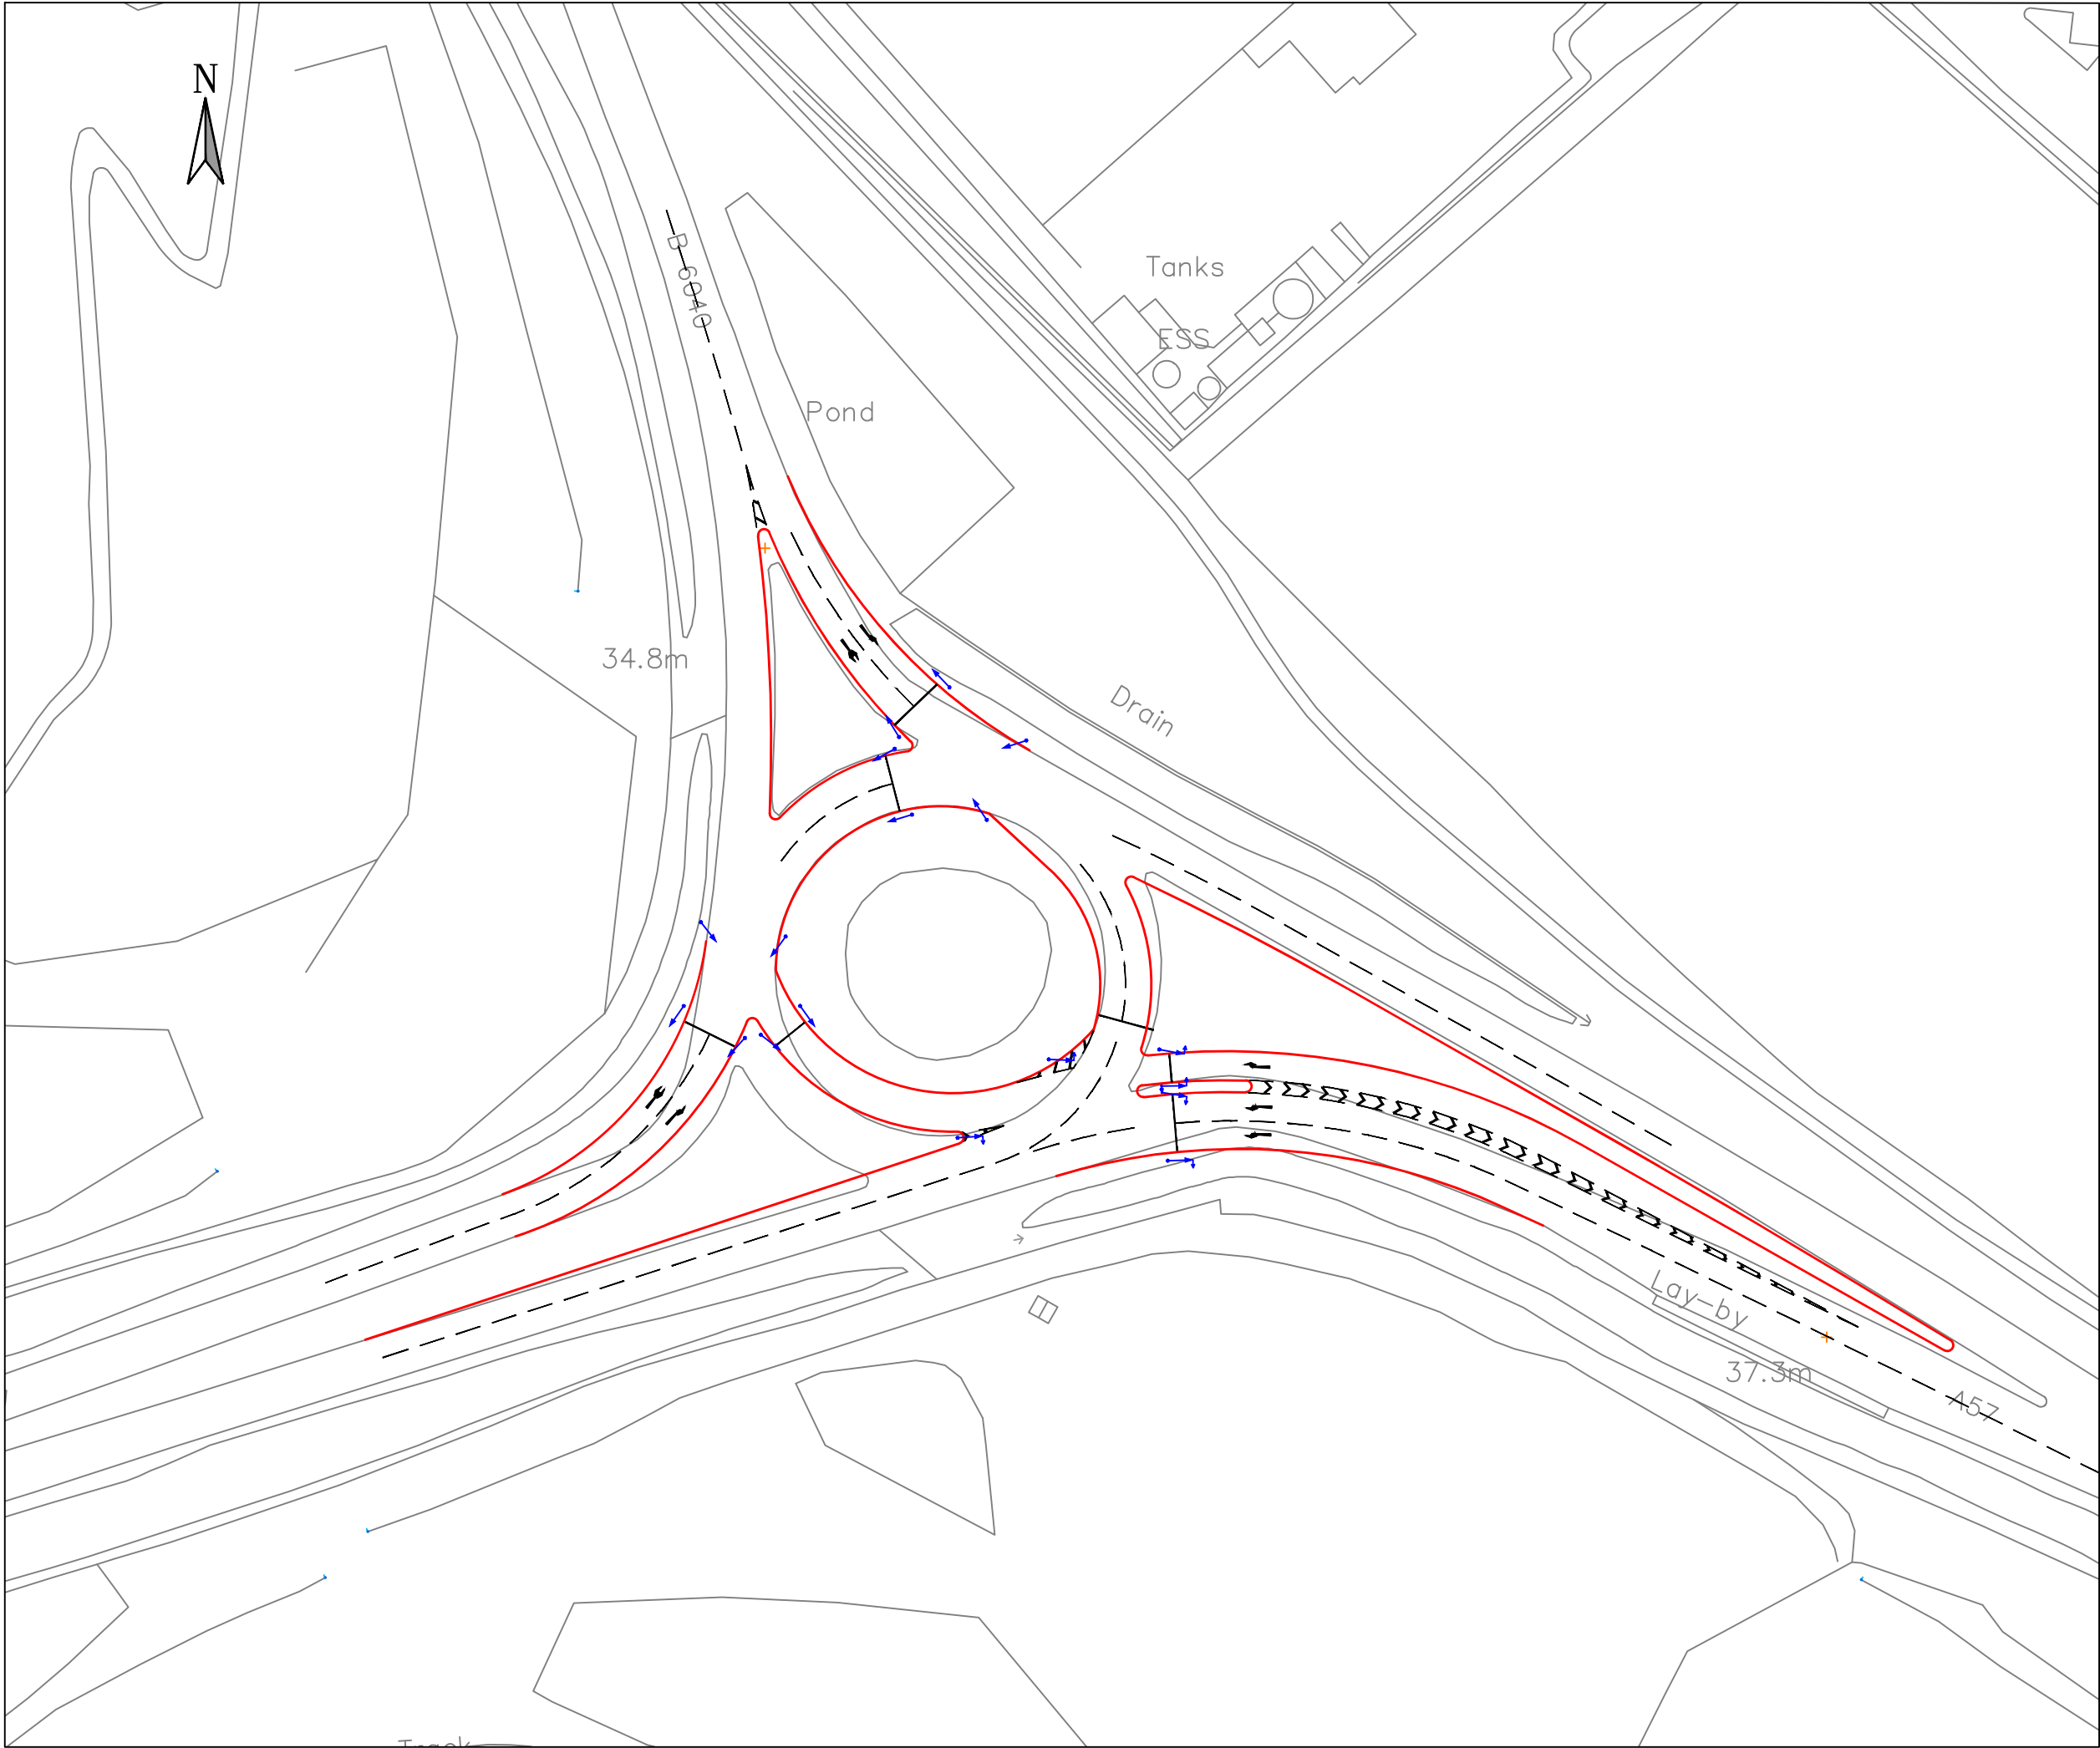

| REV | DESCRIPTION | BY | CHK | APP | DATE |
|-----|-------------|----|-----|-----|------|
|-----|-------------|----|-----|-----|------|

Bassetlaw District Council

EXECUTIVE PARK  
AVALON WAY  
ANSTEY  
LEICESTER  
LE7 7GR  
TEL: +44 (0)116 234 8000  
FAX: +44 (0)116 234 8001  
e-mail: leicester@wyg.com




Project:  
Local Plan Transport Study

Drawing Title:  
Figure 9  
Junction 5 Potential Mitigation

|                        |              |                  |             |      |          |      |
|------------------------|--------------|------------------|-------------|------|----------|------|
| Scale @ A3<br>1:1000   | Drawn<br>AC  | Date<br>15.11.19 | Checked     | Date | Approved | Date |
| Project No.<br>A113816 | Office<br>35 | Type<br>18       | Drawing No. |      | Revision | -    |



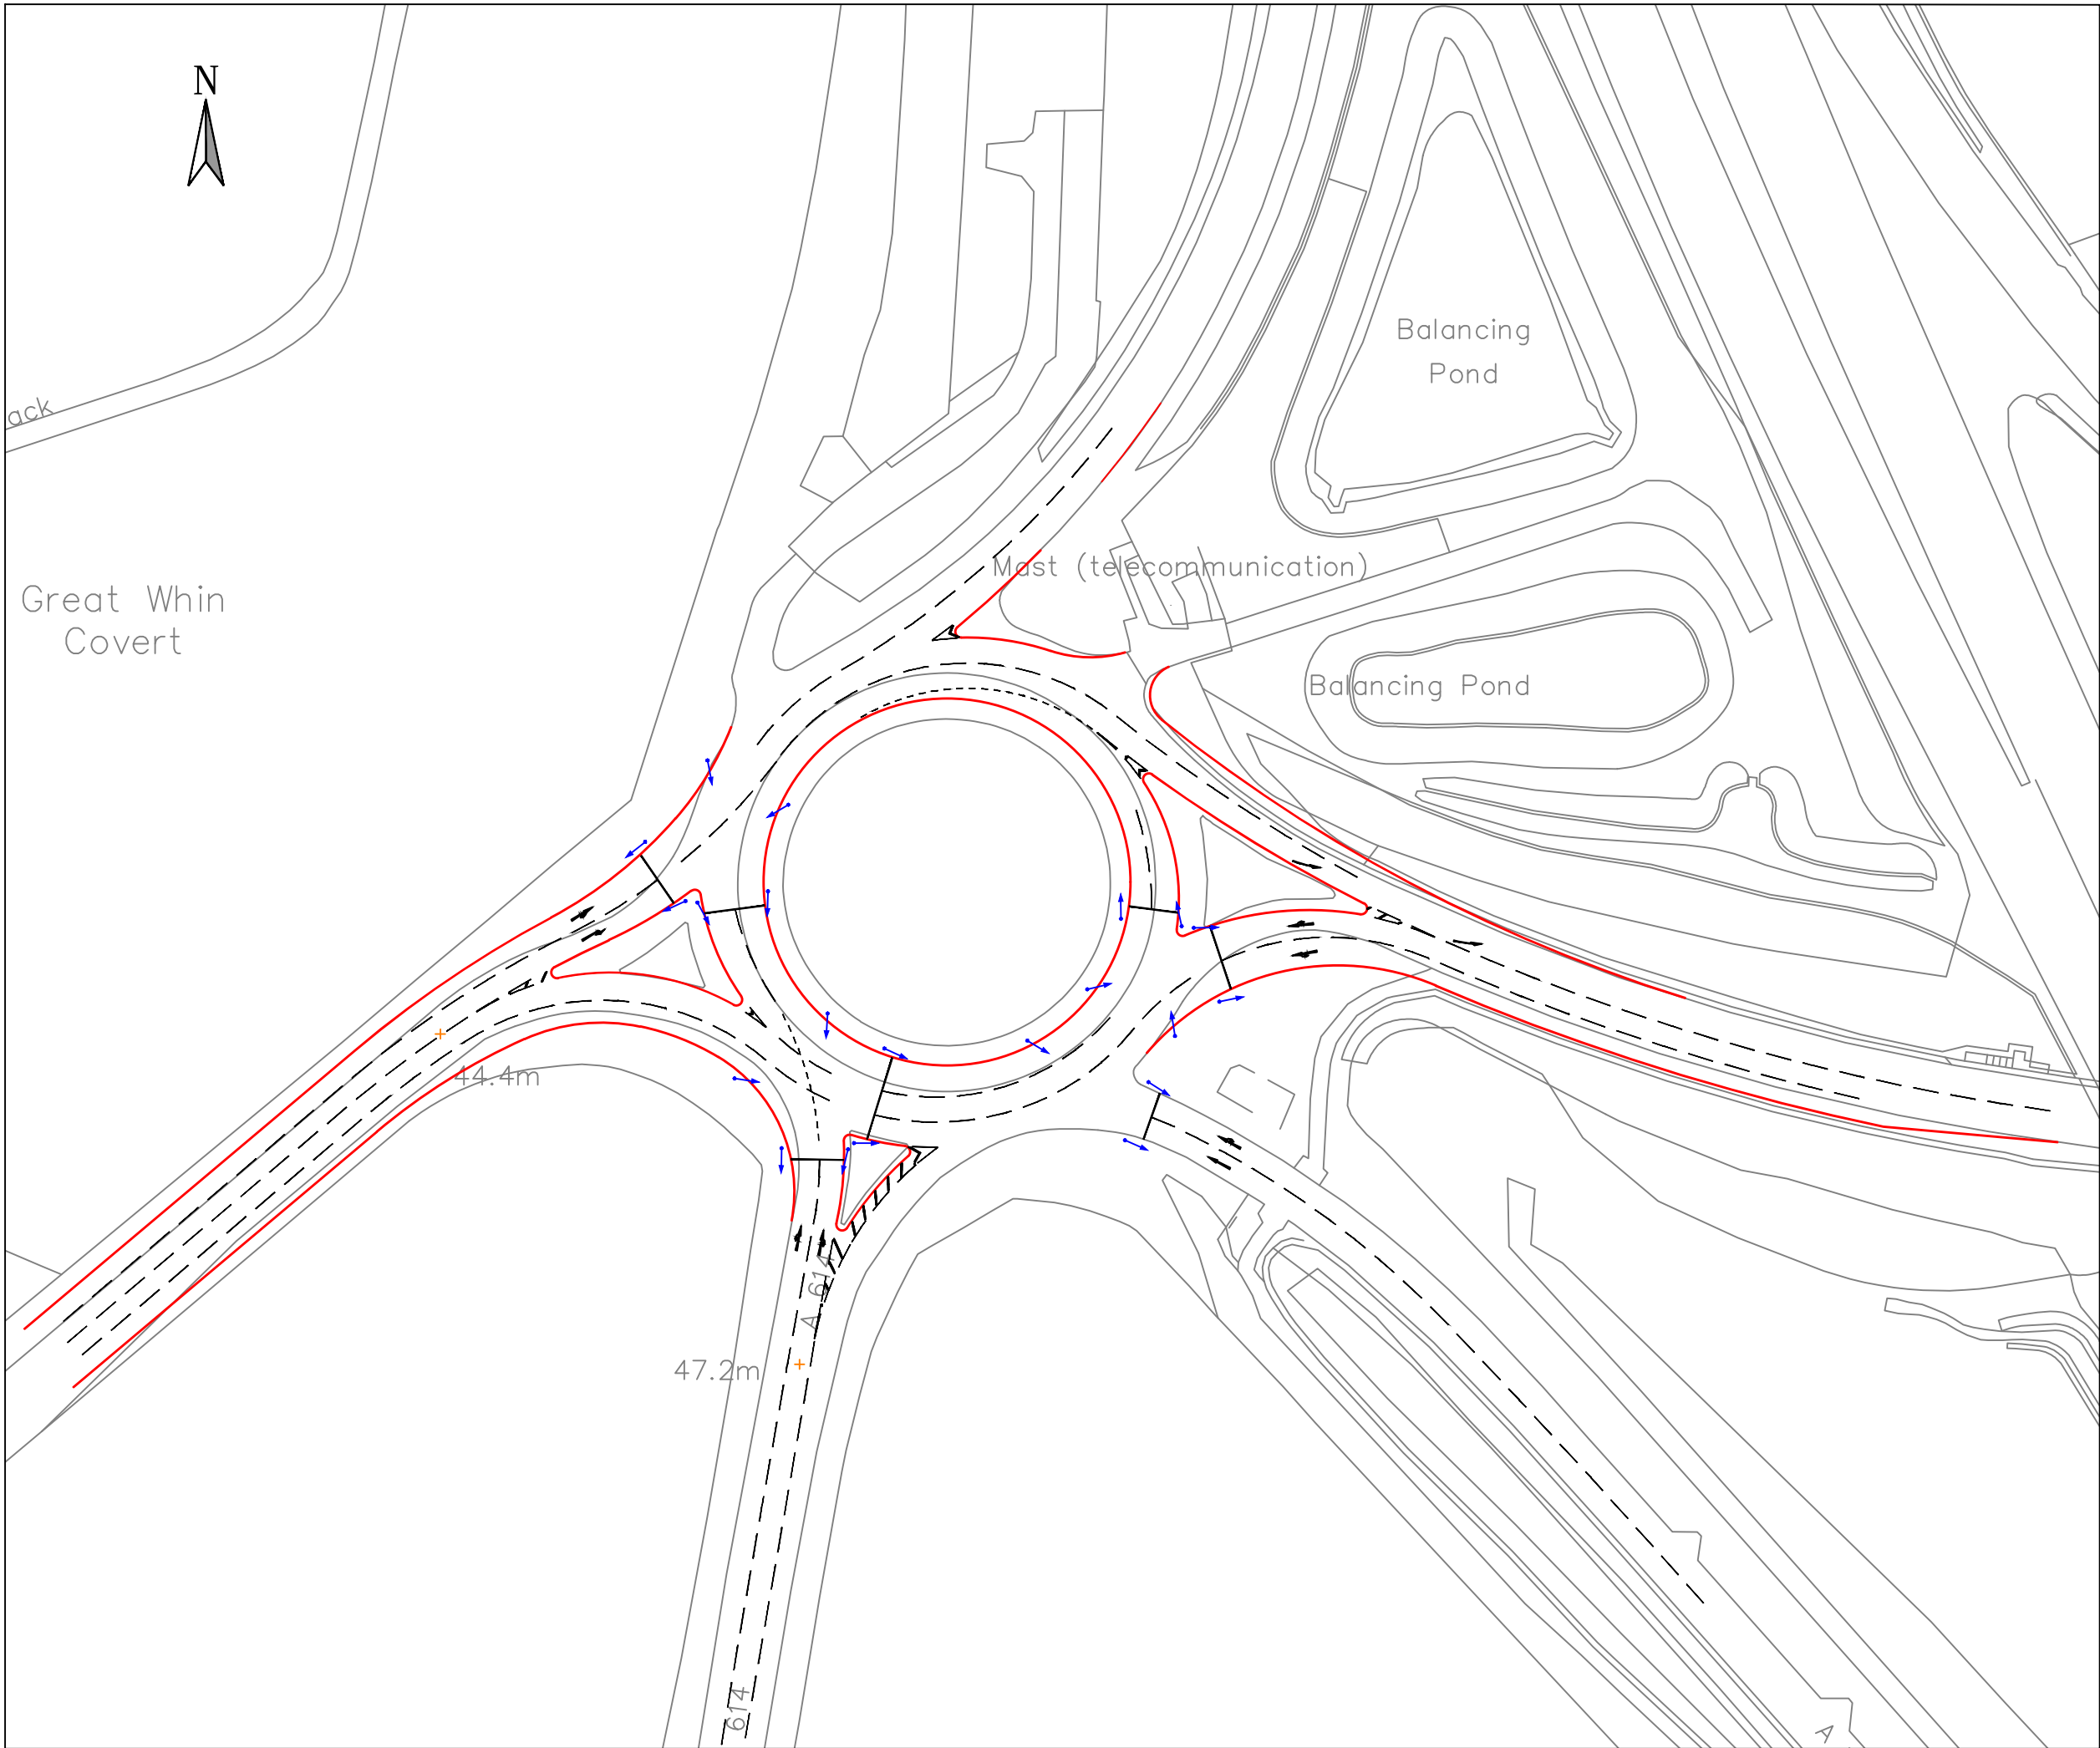

| REV | DESCRIPTION | BY | CHK | APP | DATE |
|-----|-------------|----|-----|-----|------|
|-----|-------------|----|-----|-----|------|

Bassetlaw District Council


EXECUTIVE PARK  
AVALON WAY  
ANSTEY  
LEICESTER  
LE7 7GR  
TEL: +44 (0)116 234 8000  
FAX: +44 (0)116 234 8001  
e-mail: leicester@wyg.com



Project:  
Local Plan Transport Study

Drawing Title:  
Figure 10  
Junction 6 Potential Mitigation

|                        |              |                  |             |               |          |      |
|------------------------|--------------|------------------|-------------|---------------|----------|------|
| Scale @ A3<br>1:1000   | Drawn<br>AC  | Date<br>15.11.19 | Checked     | Date          | Approved | Date |
| Project No.<br>A113816 | Office<br>35 | Type<br>18       | Drawing No. | Revision<br>- |          |      |

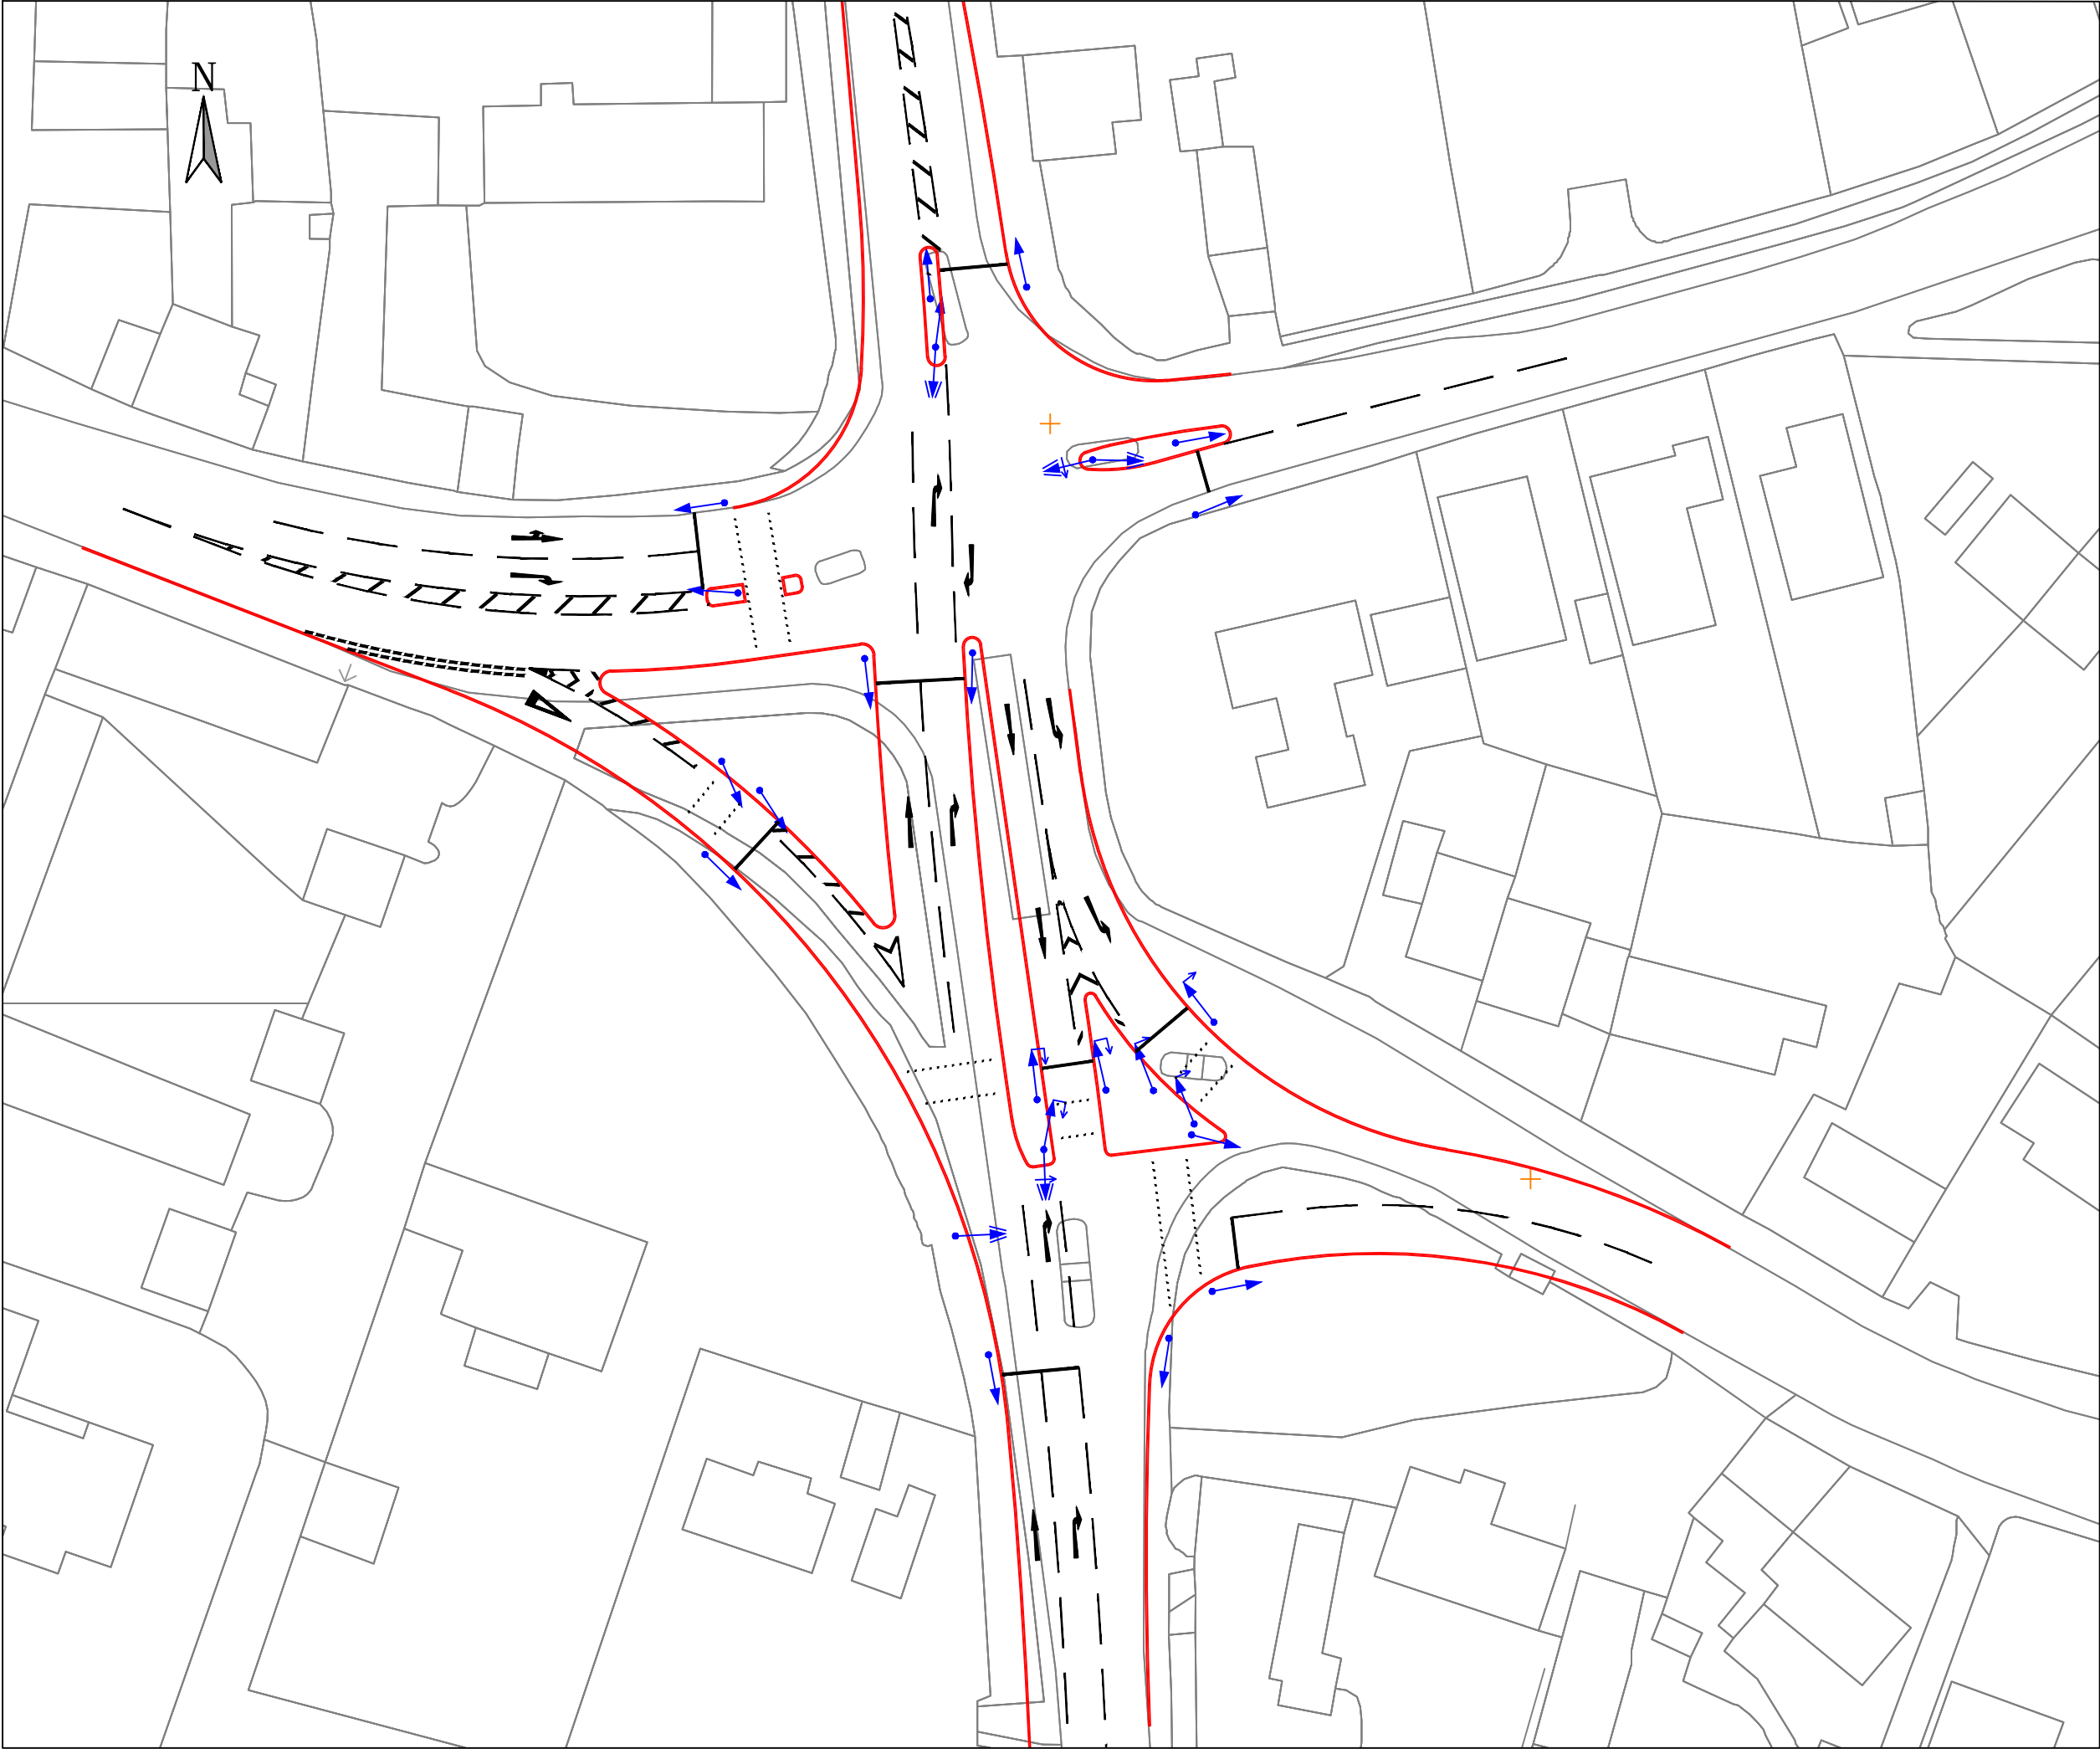

| REV | DESCRIPTION | BY | CHK | APP | DATE |
|-----|-------------|----|-----|-----|------|
|-----|-------------|----|-----|-----|------|

Bassetlaw District Council

EXECUTIVE PARK  
AVALON WAY  
ANSTEY  
LEICESTER  
LE7 7GR  
TEL: +44 (0)116 234 8000  
FAX: +44 (0)116 234 8001  
e-mail: leicester@wyg.com




Project:  
Local Plan Transport Study

Drawing Title:  
Figure 11  
Junction 8 Potential Mitigation

|                        |              |                  |             |      |               |      |
|------------------------|--------------|------------------|-------------|------|---------------|------|
| Scale @ A3<br>1:500    | Drawn<br>AC  | Date<br>15.11.19 | Checked     | Date | Approved      | Date |
| Project No.<br>A113816 | Office<br>35 | Type<br>18       | Drawing No. |      | Revision<br>- |      |

FILENAME : N:\PROJECTS\A113816 - BASSETLAW DC LOCAL PLAN SUPPORT\ACADDWG\JUNCTION MITIGATION\OPTION 1.DWG | PLOTTED BY : ANDY ROBERTS | PLOTTED DATE : 05 December 2019 13:36:30

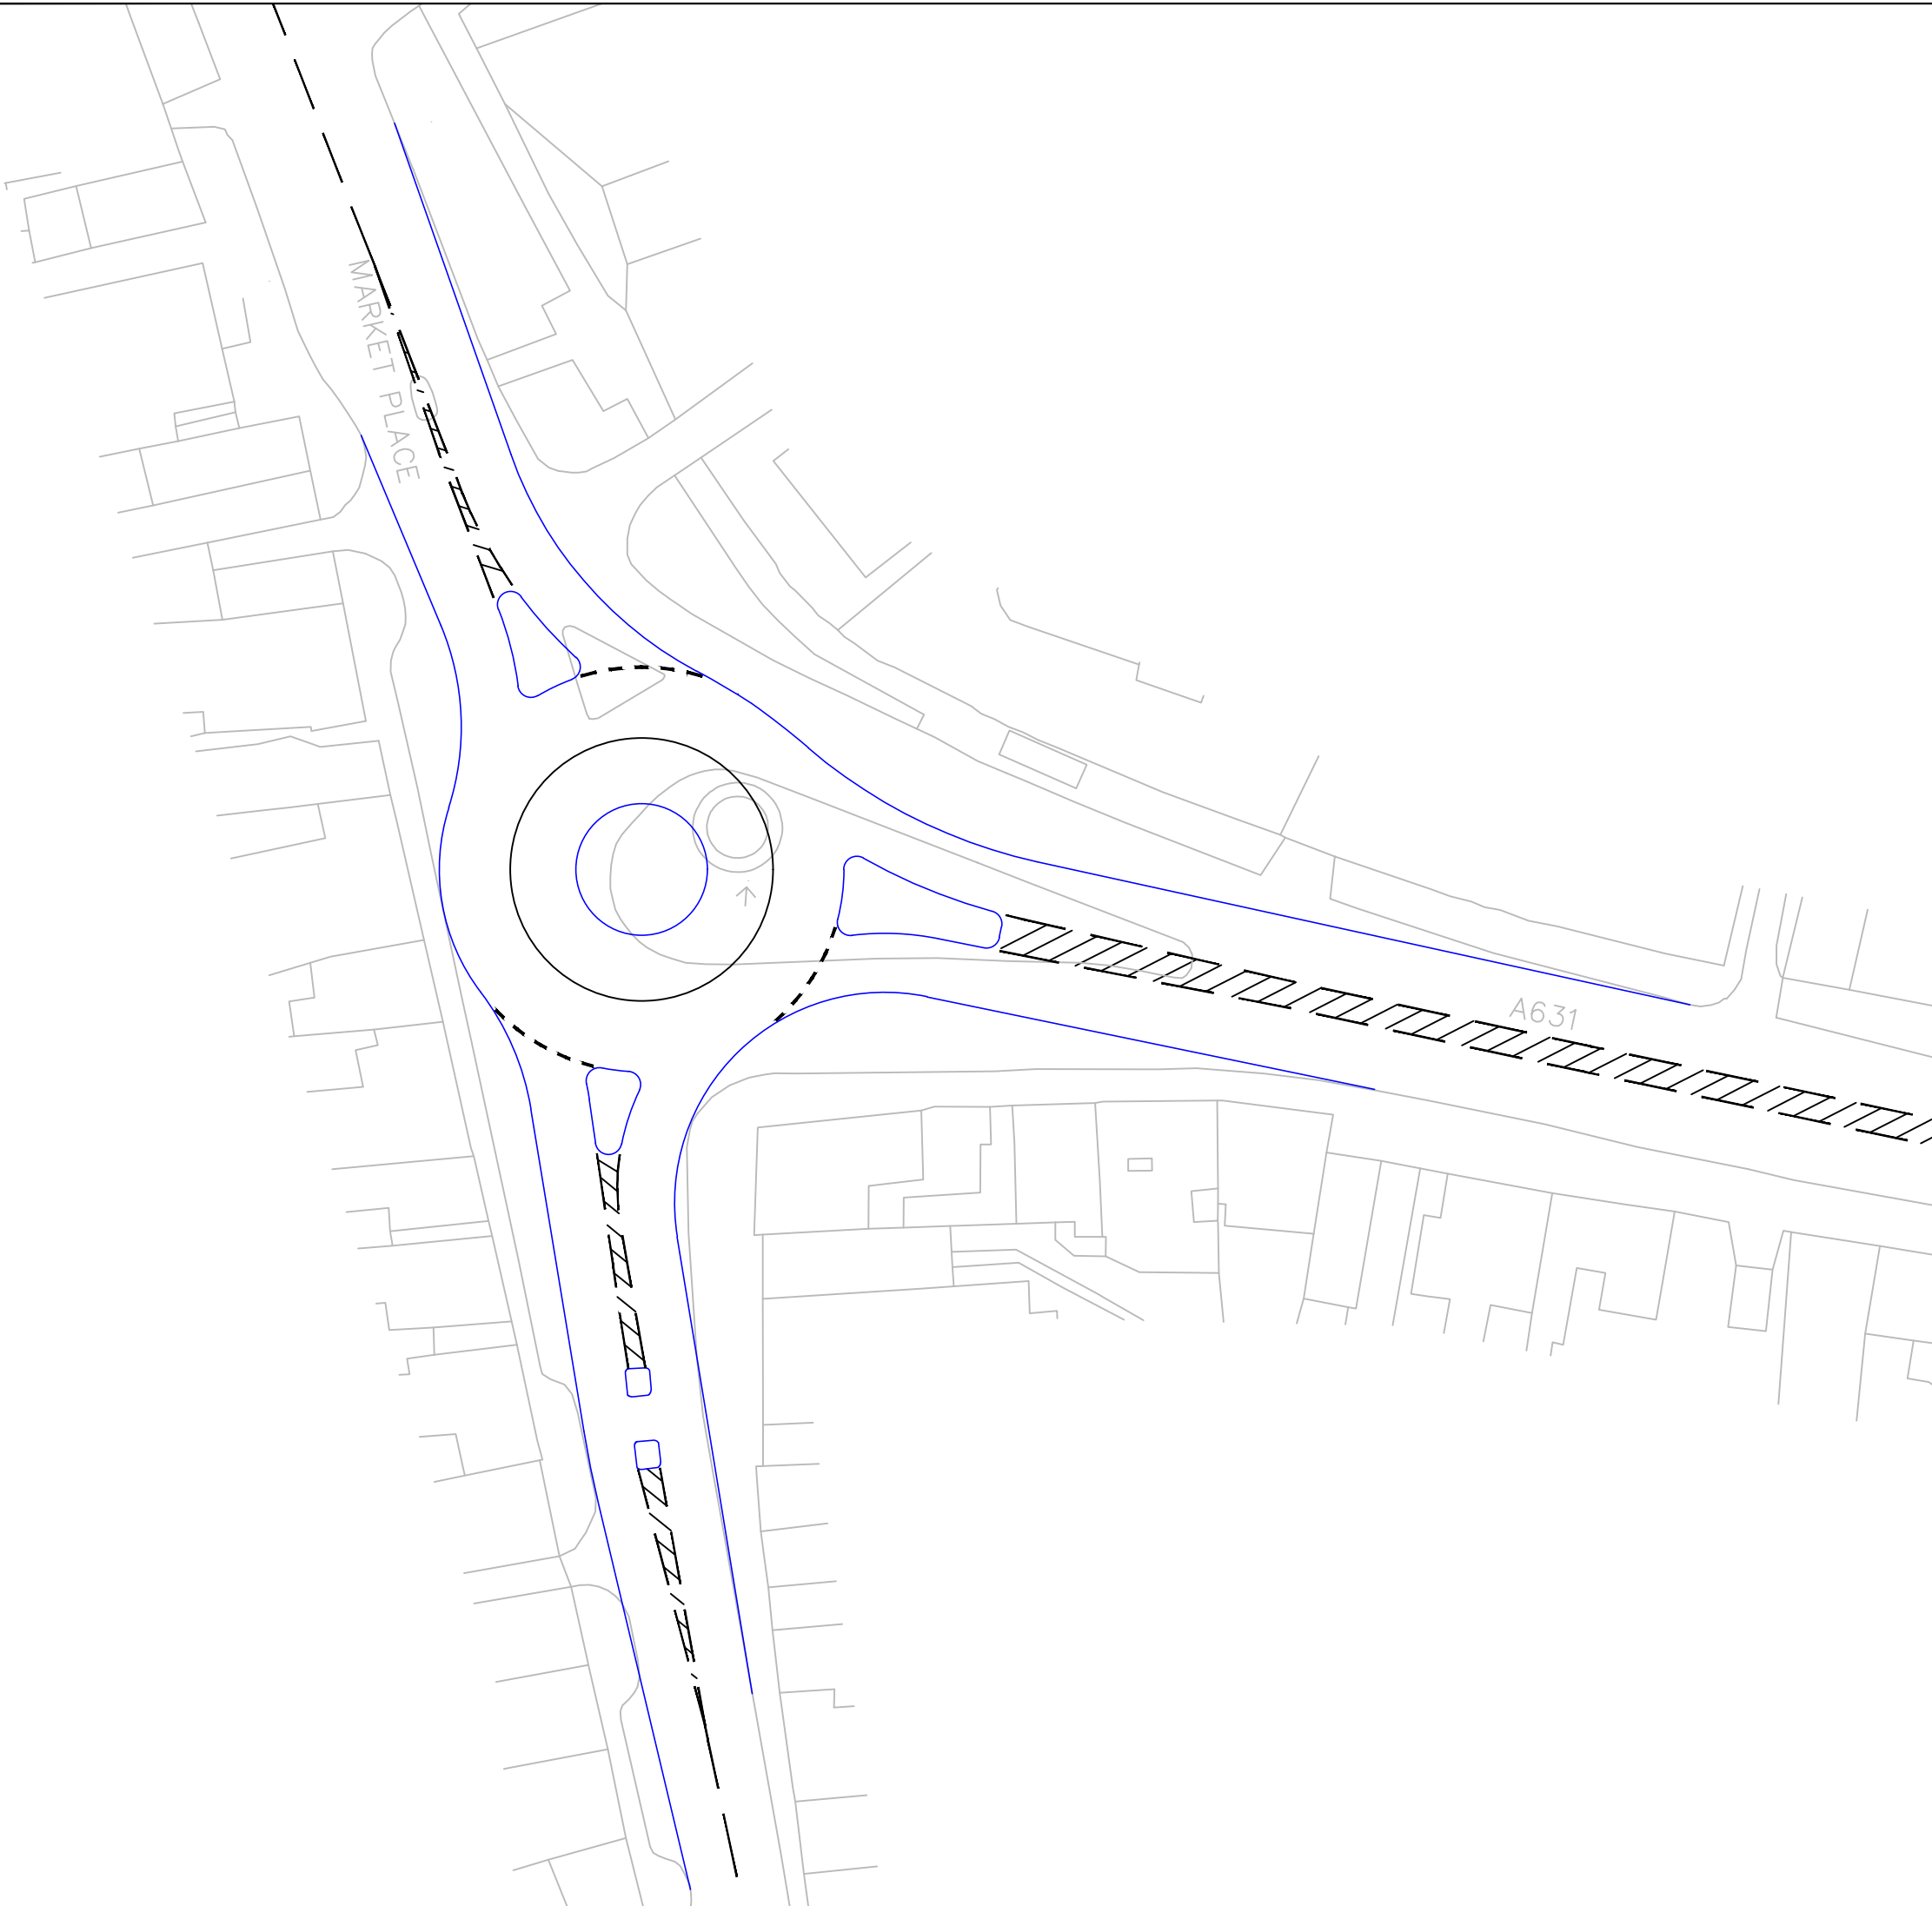

DO NOT SCALE: CONTRACTOR TO CHECK ALL DIMENSIONS AND REPORT ANY OMISSIONS OR ERRORS

KEY:

 Proposed kerb line

| REV | DESCRIPTION | BY | CHK | APP | DATE |
|-----|-------------|----|-----|-----|------|
|-----|-------------|----|-----|-----|------|

Bassetlaw District Council

EXECUTIVE PARK  
AVALON WAY  
ANSTEY  
LEICESTER  
LE7 7GR  
TEL: +44 (0)116 234 8000  
FAX: +44 (0)116 234 8001  
e-mail: leicester@wyg.com




Project:  
Bassetlaw District Council Local Plan Transport Study

Drawing Title:  
Figure 12  
Junction 9 Potential Mitigation Option 1

|                        |              |             |                  |                |                  |                 |                  |
|------------------------|--------------|-------------|------------------|----------------|------------------|-----------------|------------------|
| Scale @<br>1:500       | A3           | Drawn<br>NS | Date<br>13/11/19 | Checked<br>ASG | Date<br>13/11/19 | Approved<br>ASG | Date<br>13/11/19 |
| Project No.<br>A113816 | Office<br>35 | Type<br>18  | Drawing No.      |                | Revision<br>-    |                 |                  |



FILENAME : N:\PROJECTS\A113816 - BASSETLAW DC LOCAL PLAN SUPPORT\ACADDWGS\JUNCTION MITIGATION DRAWINGS\JUNCTION 9 MITIGATION OPTION 2.DWG | PLOTTED BY : ANDY ROBERTS | PLOTTED DATE : 05 December 2019 13:37:07

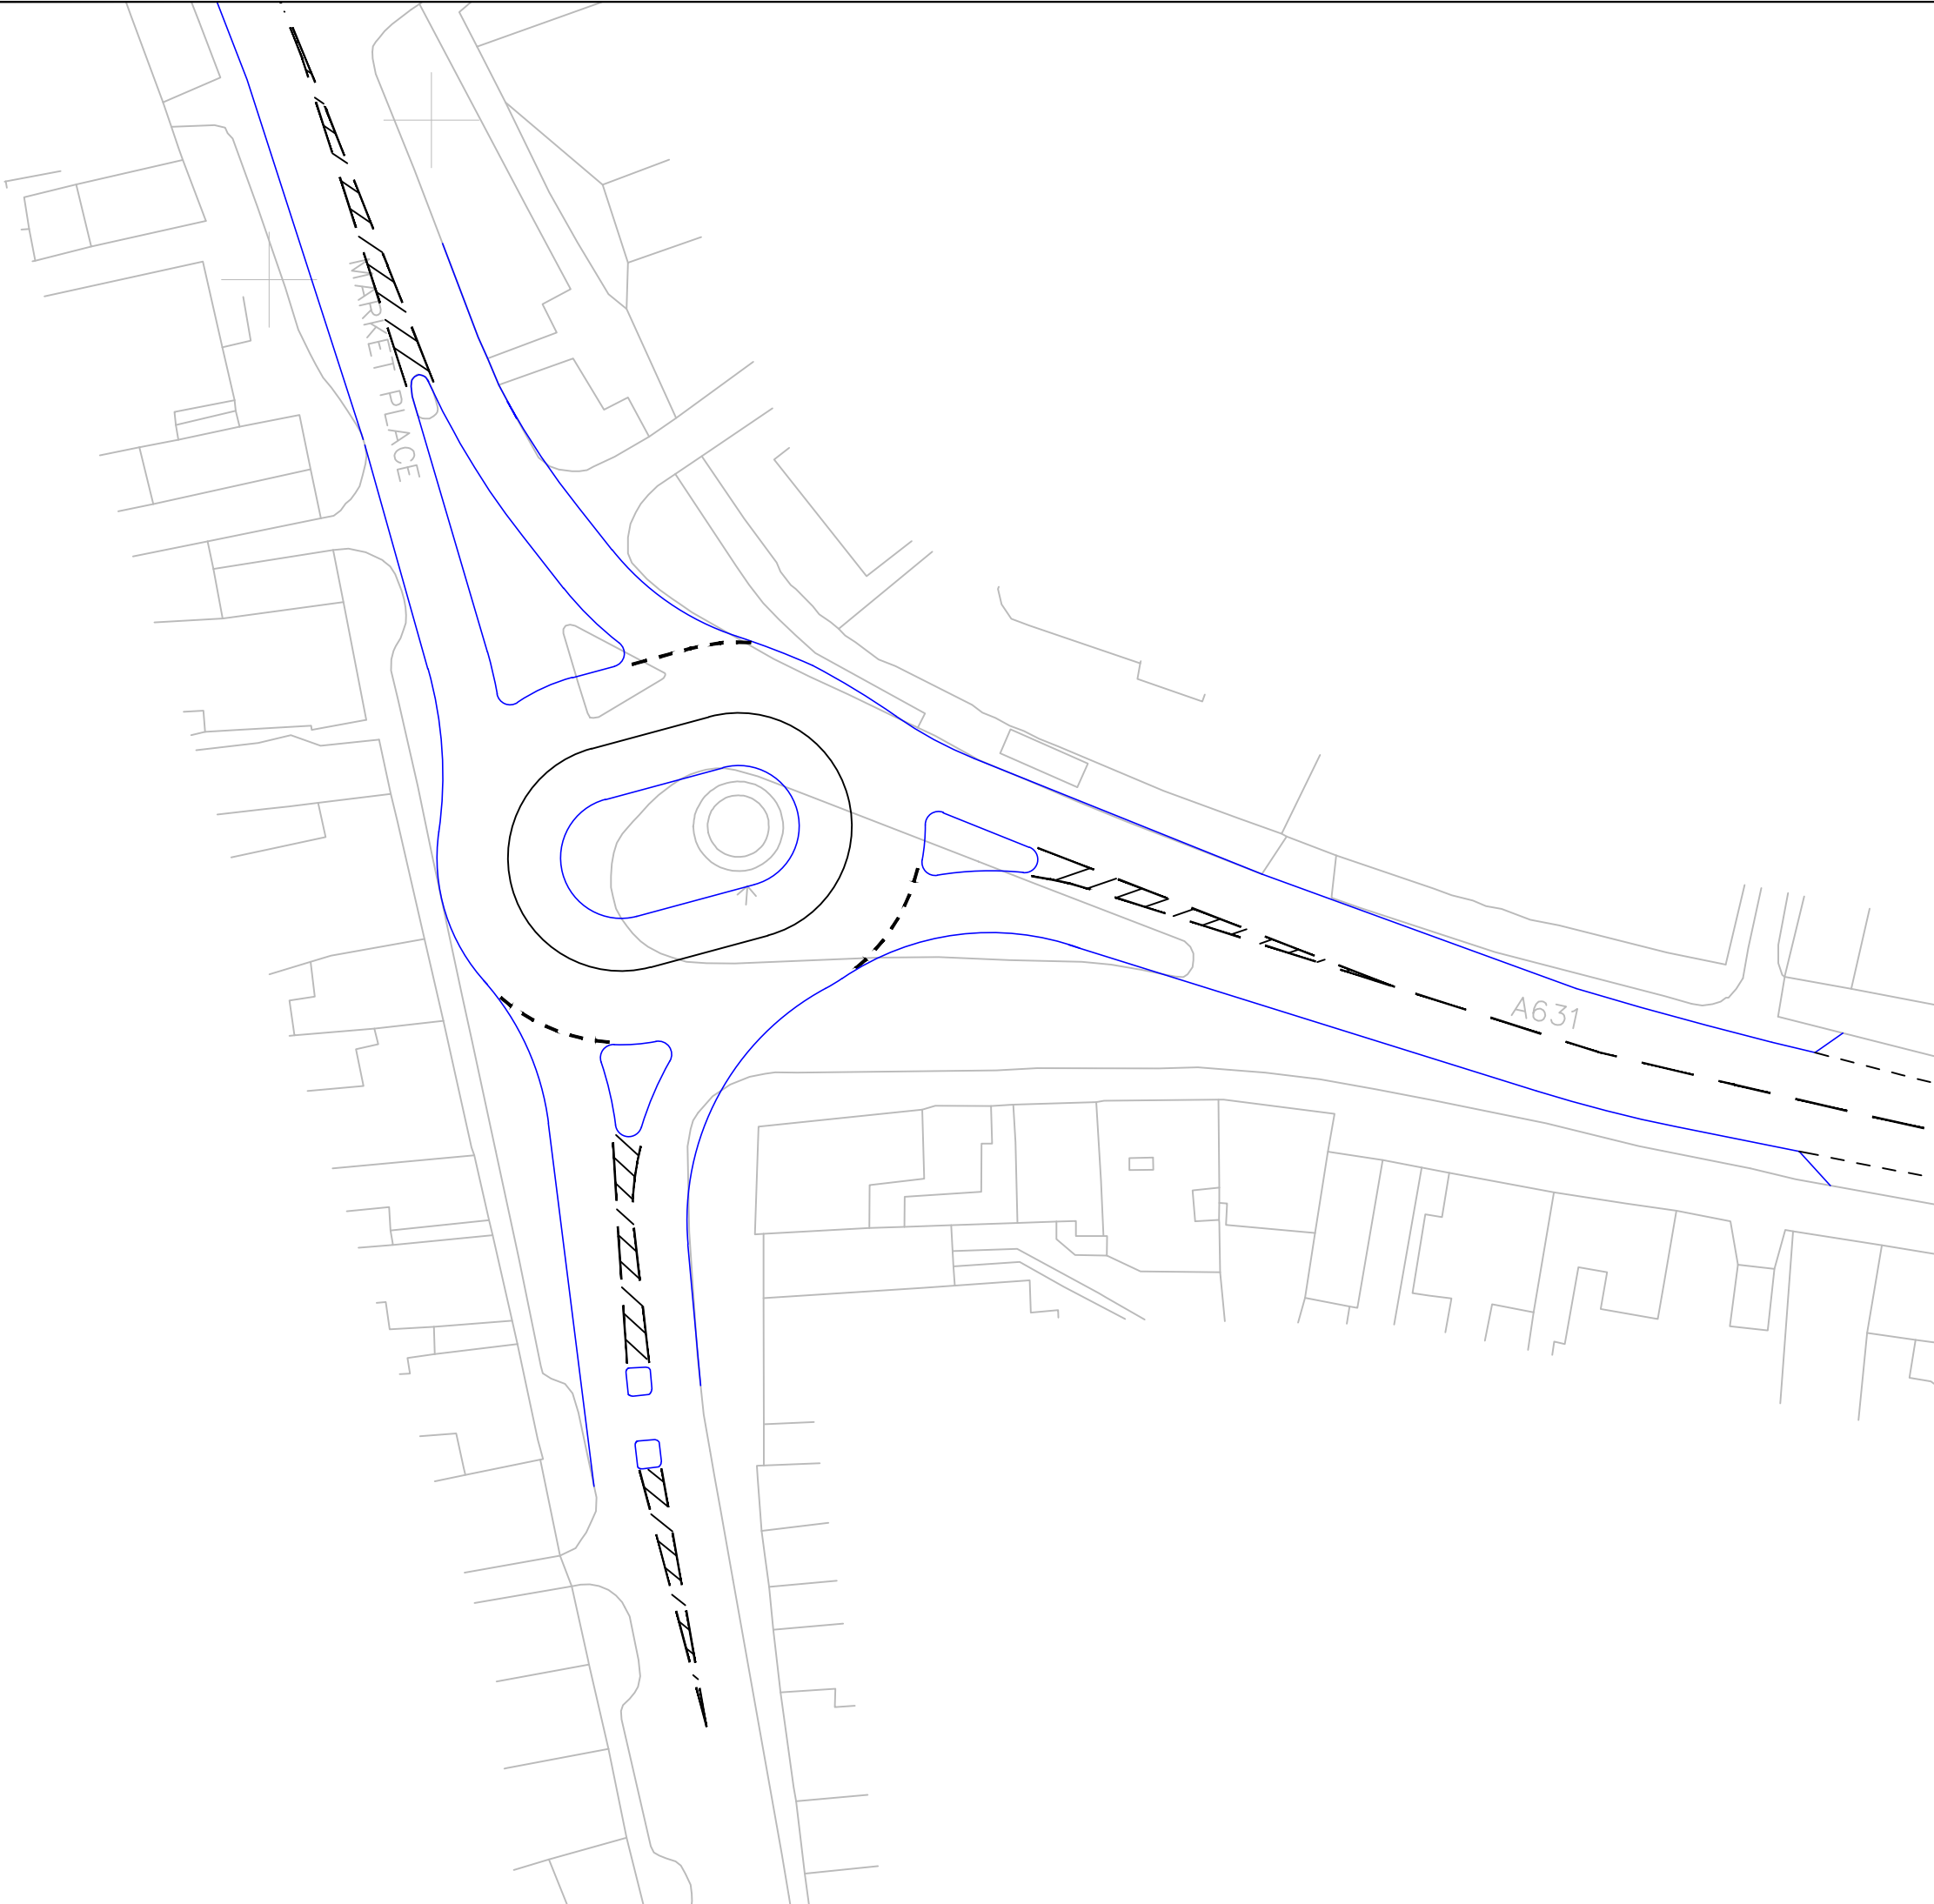

DO NOT SCALE: CONTRACTOR TO CHECK ALL DIMENSIONS AND REPORT ANY OMISSIONS OR ERRORS

KEY:

Proposed kerb line

| REV | DESCRIPTION | BY | CHK | APP | DATE |
|-----|-------------|----|-----|-----|------|
|-----|-------------|----|-----|-----|------|

Bassetlaw District Council

EXECUTIVE PARK  
AVALON WAY  
ANSTEY  
LEICESTER  
LE7 7GR  
TEL: +44 (0)116 234 8000  
FAX: +44 (0)116 234 8001  
e-mail: leicester@wyg.com




Project:  
Bassetlaw District Council Local Plan Transport Study

Drawing Title:  
Figure 13  
Junction 9 Potential Mitigation Option 2

|                        |              |             |                  |                |                  |                 |                  |
|------------------------|--------------|-------------|------------------|----------------|------------------|-----------------|------------------|
| Scale @<br>1:500       | A3           | Drawn<br>NS | Date<br>29/11/19 | Checked<br>ASG | Date<br>29/11/19 | Approved<br>ASG | Date<br>29/11/19 |
| Project No.<br>A113816 | Office<br>35 | Type<br>18  | Drawing No.      |                | Revision<br>-    |                 |                  |

FILENAME : N:\PROJECTS\A113816 - BASSETLAW DC LOCAL PLAN SUPPORT\ACADDWG\JUNCTION MITIGATION DRAWINGS\JUNCTION 9 MITIGATION OPTION 3.DWG | PLOTTED BY : ANDY ROBERTS | PLOTTED DATE : 05 December 2019 13:37:55

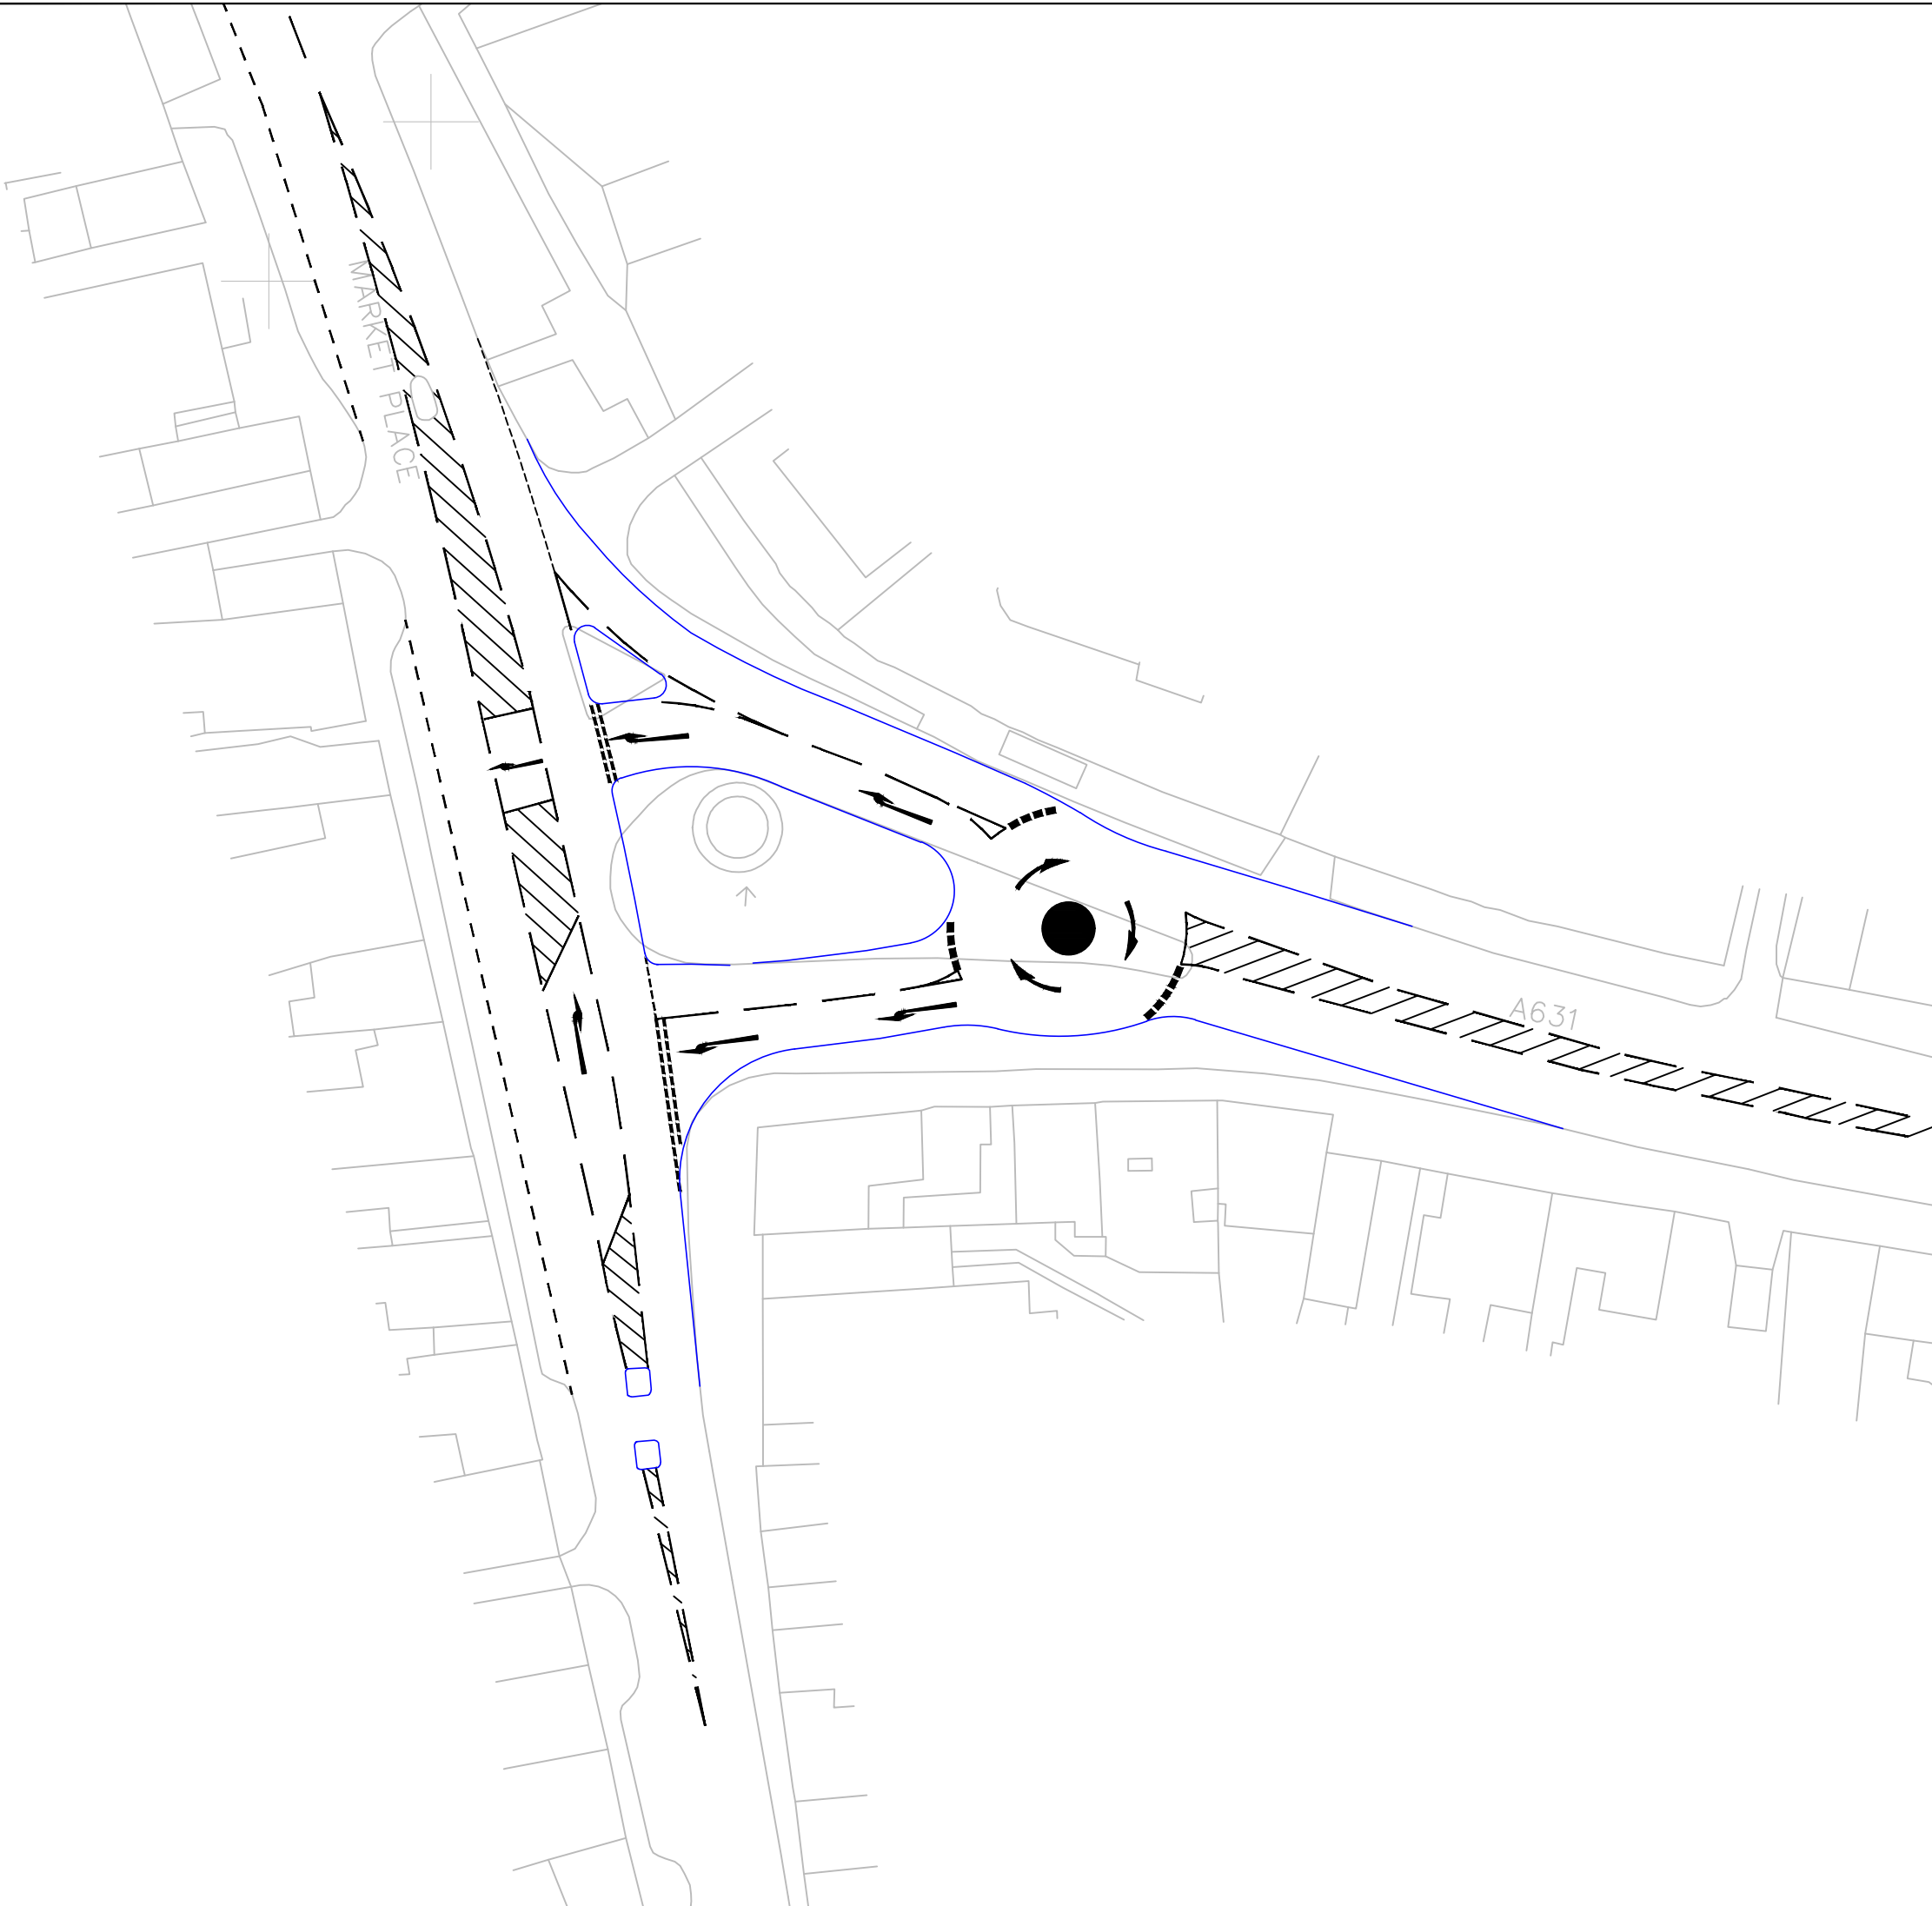

DO NOT SCALE: CONTRACTOR TO CHECK ALL DIMENSIONS AND REPORT ANY OMISSIONS OR ERRORS

KEY:

— Proposed kerb line

| REV | DESCRIPTION | BY | CHK | APP | DATE |
|-----|-------------|----|-----|-----|------|
|-----|-------------|----|-----|-----|------|

Bassetlaw District Council

EXECUTIVE PARK  
AVALON WAY  
ANSTEY  
LEICESTER  
LE7 7GR  
TEL: +44 (0)116 234 8000  
FAX: +44 (0)116 234 8001  
e-mail: leicester@wyg.com




Project:  
Bassetlaw District Council Local Plan Transport Study

Drawing Title:  
**Figure 14**  
Junction 9 Potential Mitigation Option 3

|                               |                     |                   |                  |                |                  |                 |                  |
|-------------------------------|---------------------|-------------------|------------------|----------------|------------------|-----------------|------------------|
| Scale @<br>1:500              | A3                  | Drawn<br>NS       | Date<br>28/11/19 | Checked<br>ASG | Date<br>28/11/19 | Approved<br>ASG | Date<br>28/11/19 |
| Project No.<br><b>A113816</b> | Office<br><b>35</b> | Type<br><b>18</b> | Drawing No.      |                | Revision<br>-    |                 |                  |

FILENAME : N:\PROJECTS\A113816 - BASSETLAW DC LOCAL PLAN SUPPORT\ACADDWG\JUNCTION MITIGATION\OPTION 4.DWG | PLOTTED BY : ANDY ROBERTS | PLOTTED DATE : 05 December 2019 15:29:30

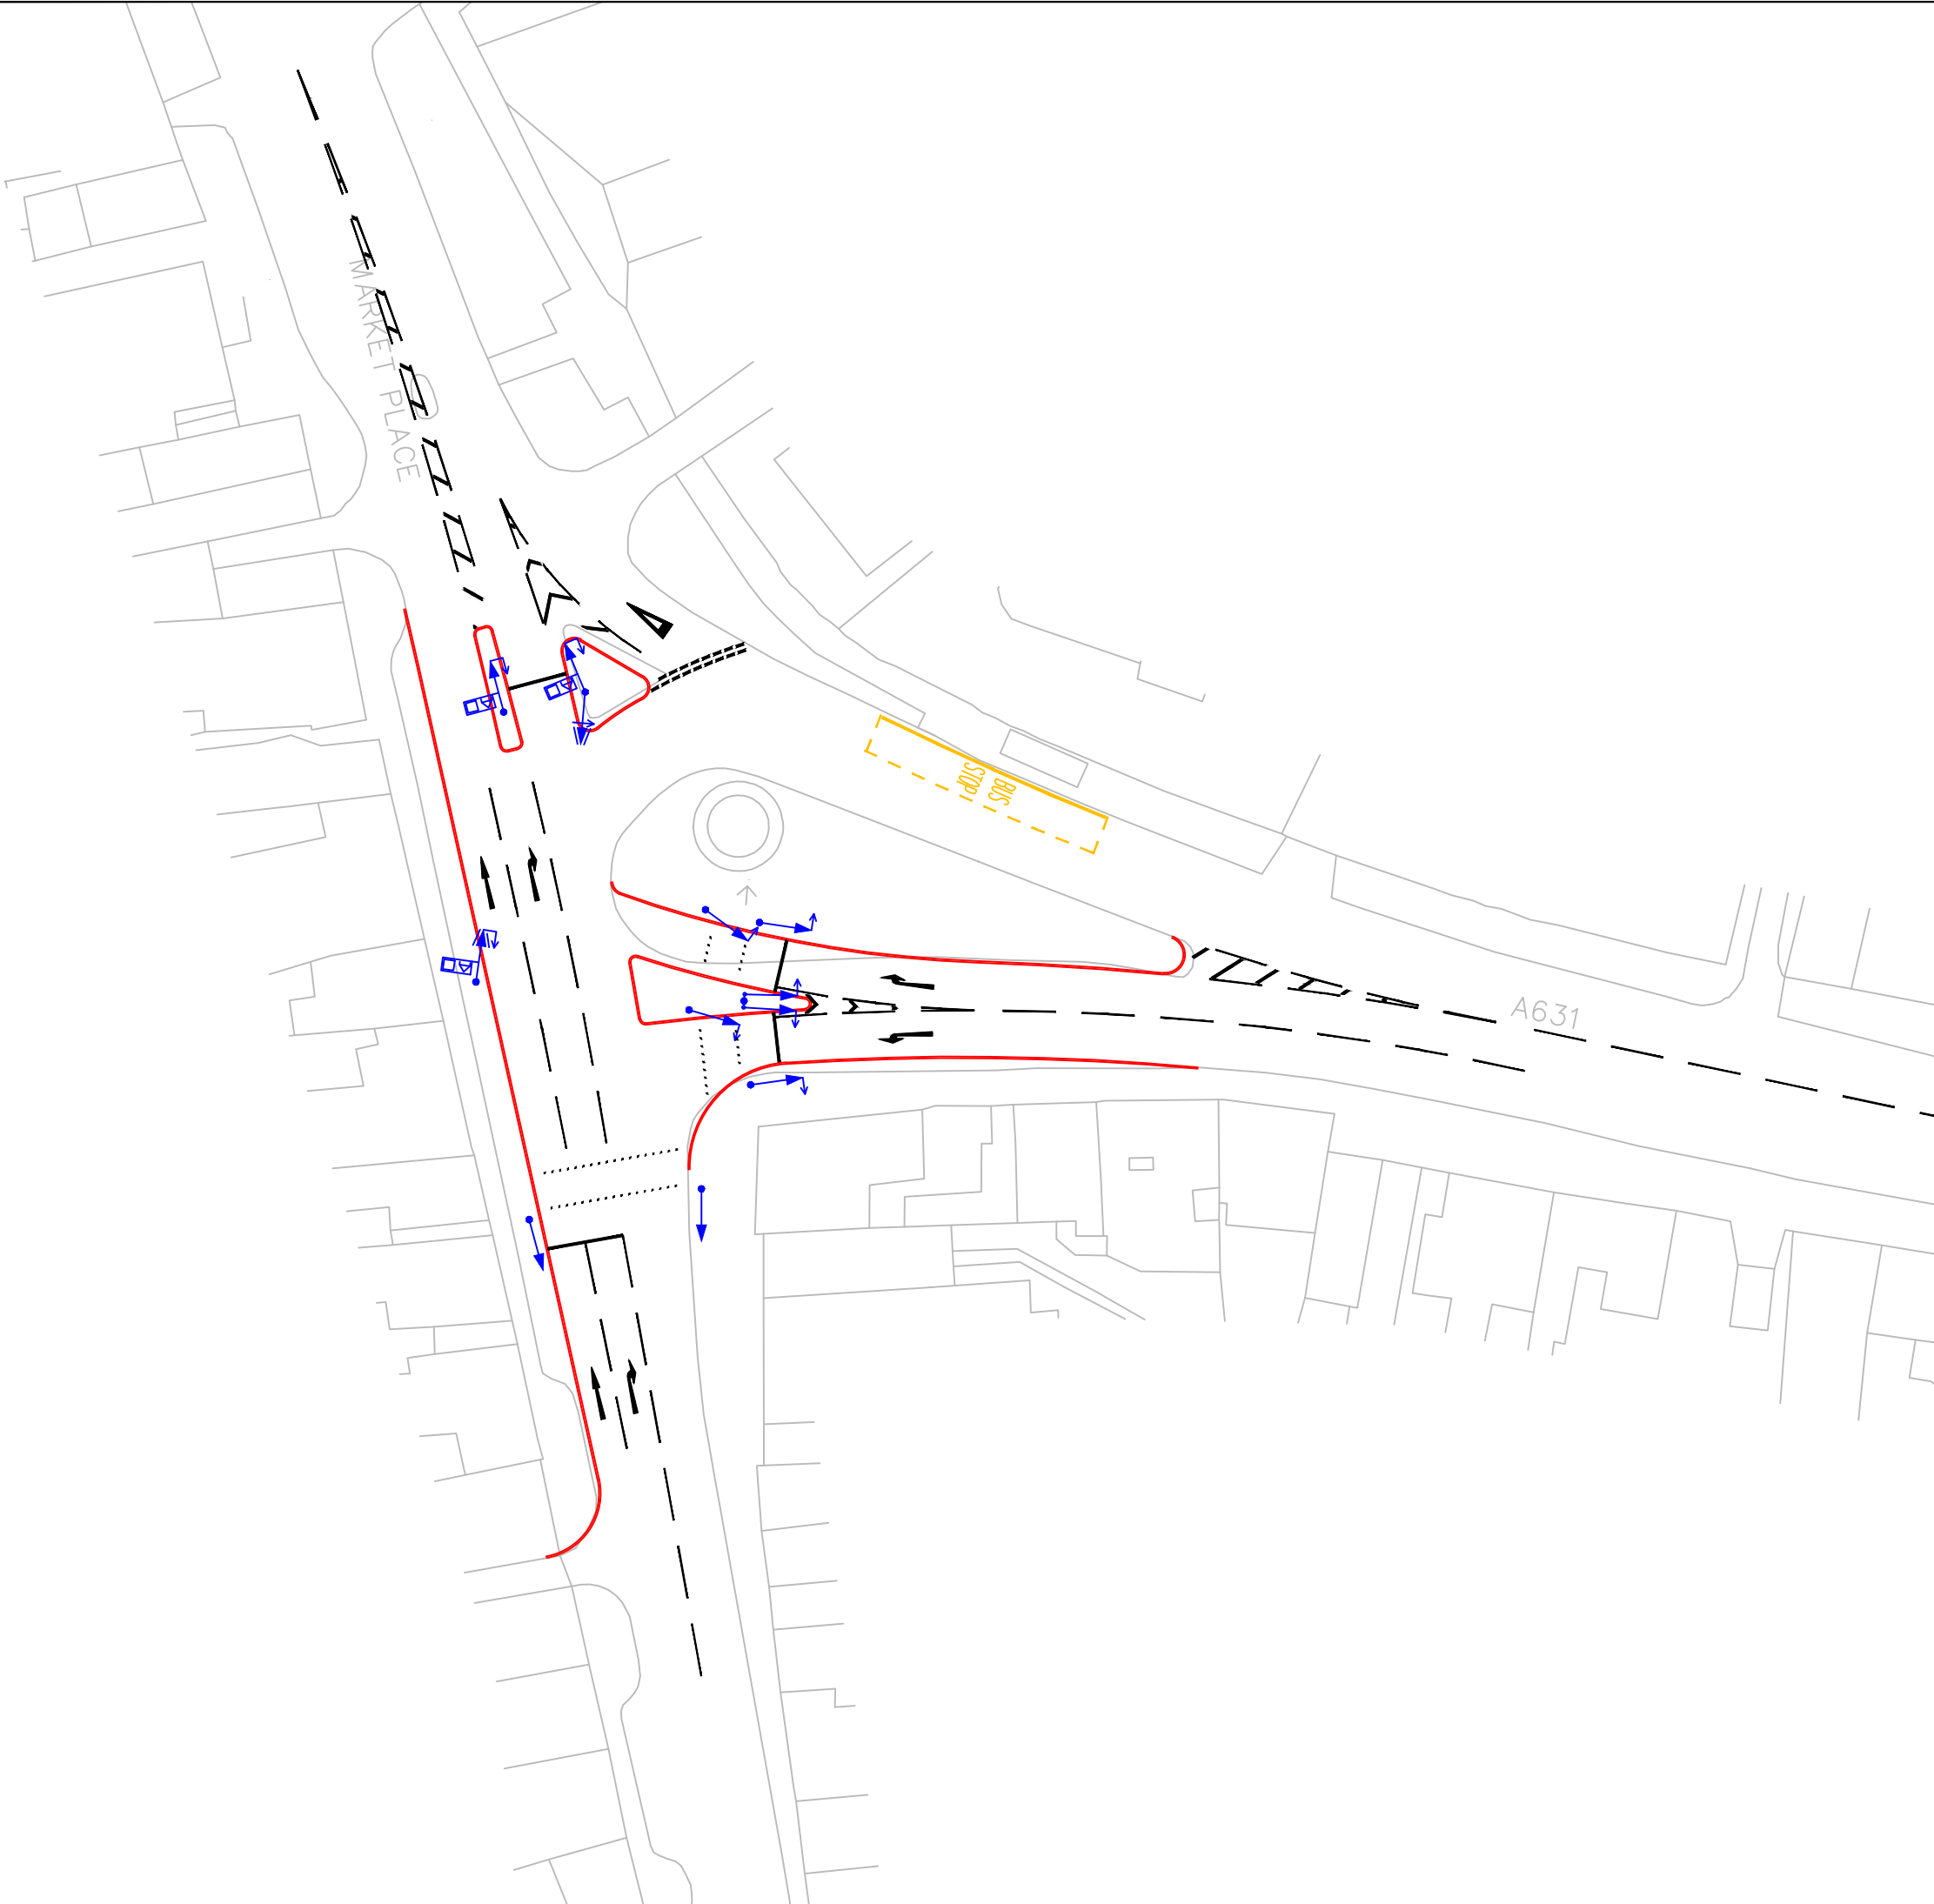

DO NOT SCALE: CONTRACTOR TO CHECK ALL DIMENSIONS AND REPORT ANY OMISSIONS OR ERRORS

KEY:

— Proposed kerb line

| REV | DESCRIPTION | BY | CHK | APP | DATE |
|-----|-------------|----|-----|-----|------|
|-----|-------------|----|-----|-----|------|

Bassetlaw District Council

EXECUTIVE PARK  
AVALON WAY  
ANSTEY  
LEICESTER  
LE7 7GR  
TEL: +44 (0)116 234 8000  
FAX: +44 (0)116 234 8001  
e-mail: leicester@wyg.com



Project:  
Bassetlaw District Council Local Plan Transport Study

Drawing Title:  
Figure 15  
Junction 9 Mitigation Option 4

|                        |              |             |                  |                |                  |                 |                  |
|------------------------|--------------|-------------|------------------|----------------|------------------|-----------------|------------------|
| Scale @<br>1:500       | A3           | Drawn<br>NS | Date<br>13/11/19 | Checked<br>ASG | Date<br>13/11/19 | Approved<br>ASG | Date<br>13/11/19 |
| Project No.<br>A113816 | Office<br>35 | Type<br>18  | Drawing No.      |                | Revision<br>-    |                 |                  |






40

EXISTING BUS STOP

MINOR RELOCATION  
TO EXISTING BUS STOP

A631 / STRIPE ROAD JUNCTION  
TO BE SIGNALISED

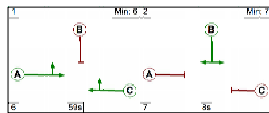

EXISTING PRIVATE ACCESS  
TO BE RETAINED

EXISTING FOOTWAY  
WIDTH RE-ALIGNED


A631 / BLYTH ROAD JUNCTION RE-ALIGNED  
PRIORITY LAYOUT RETAINED

40

- KEY**
- PROPOSED HIGHWAY IMPROVEMENTS
  - INDICATIVE HIGHWAY ADOPTION BOUNDARY
  - 120m SSD TO SIGNAL HEAD
  - PROPOSED CARRIAGEWAY WIDENING
- NOTES**
1. PRELIMINARY LAYOUT SUBJECT TO DETAILED DESIGN INCLUDING FULL CDM COMPLIANCE, STATUTORY UNDERTAKERS SEARCH/DIVERSION REQUIREMENTS, TOPOGRAPHICAL SURVEY, HIGHWAY DRAINAGE PROVISION, LAND AVAILABILITY, CAPACITY ASSESSMENTS AND LOCAL AUTHORITY APPROVAL.

| PROJECT                                         |  |  |  |  |  | CLIENT          |            |             |      |
|-------------------------------------------------|--|--|--|--|--|-----------------|------------|-------------|------|
| TICKHILL ROAD, HARWORTH                         |  |  |  |  |  | BDW TRADING LTD |            |             |      |
| DRAWING TITLE                                   |  |  |  |  |  | CHECKED         | APPROVED   | DRG NO.     |      |
| A631 BAWTRY ROAD / B6463 STRIPE ROAD/BLYTH ROAD |  |  |  |  |  | PMO             | PMO        | 19078/GA/01 |      |
| STATUS                                          |  |  |  |  |  | DRAWN BY:       | SCALE @ A1 | DATE        | REV. |
| PRELIMINARY                                     |  |  |  |  |  | UK              | 1:250      | 17/07/19    | -    |

FILENAME : N:\PROJECTS\A113816 - BASSETLAW DC LOCAL PLAN SUPPORT\ACAD\DWGS\JUNCTION MITIGATION\DRAWINGS\CAD\JUNCTION 12 MITIGATION.DWG | PLOTTED BY : ANDY ROBERTS | PLOTTED DATE : 05 December 2019 13:46:12

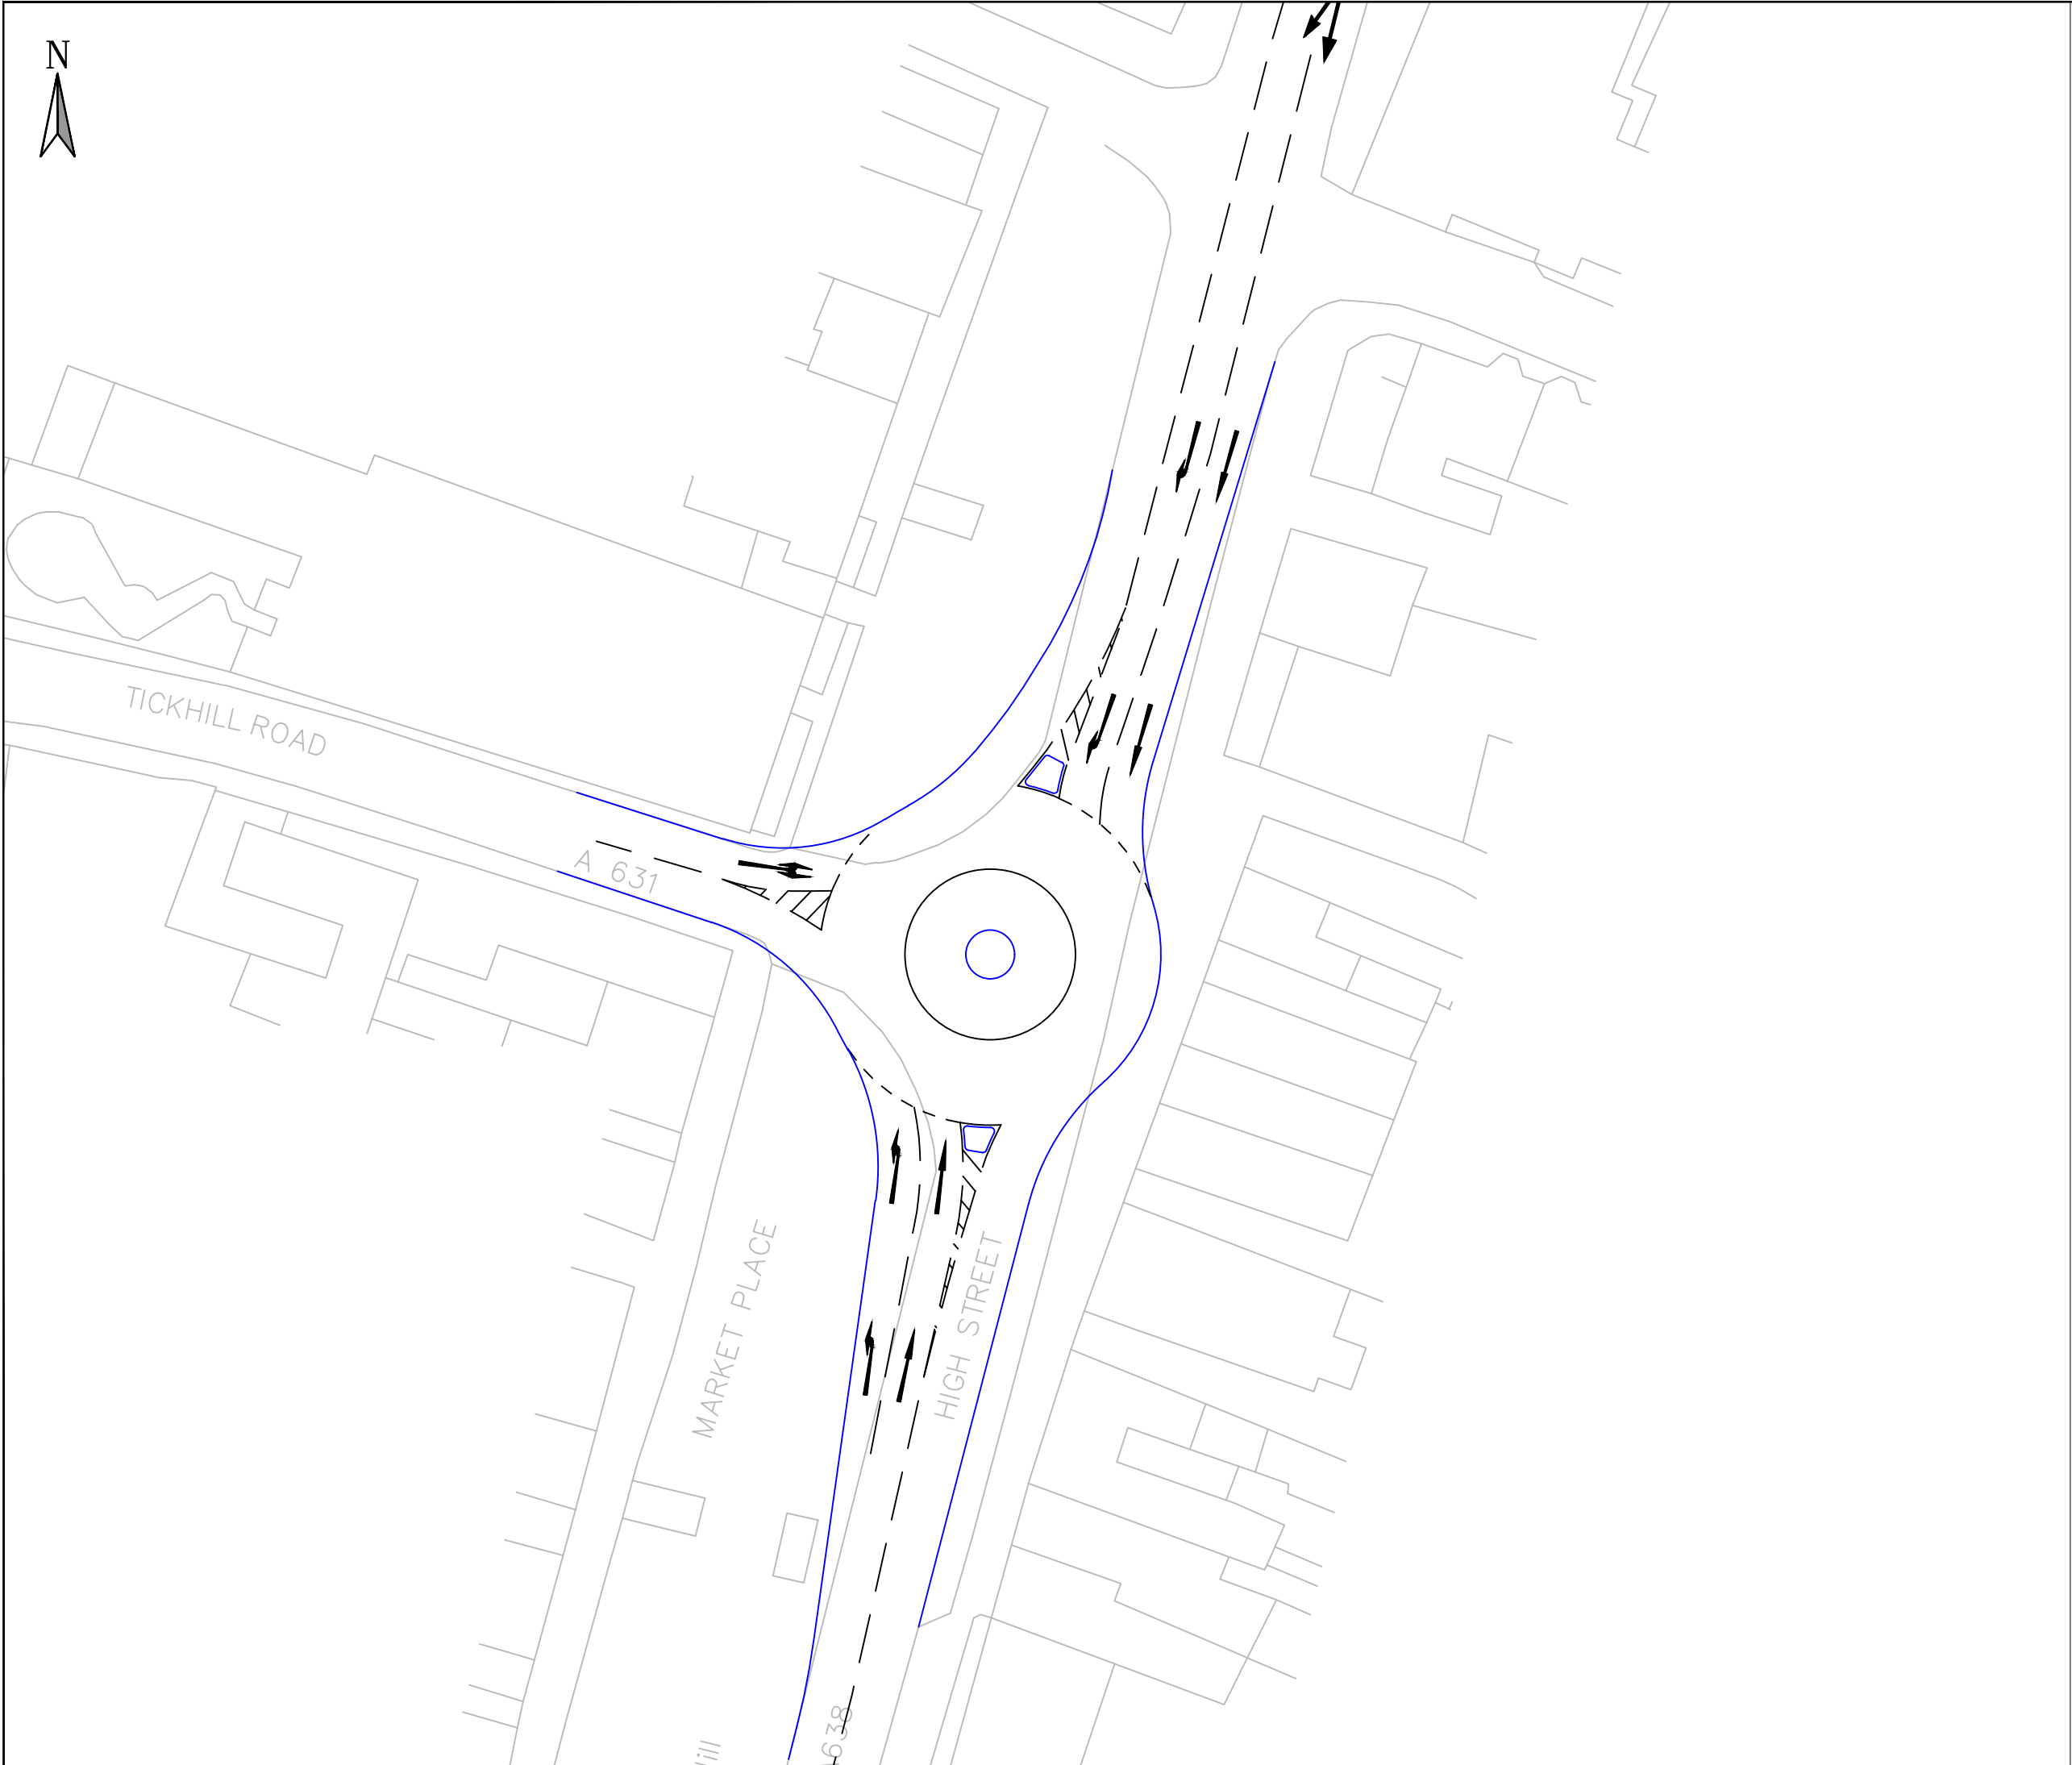

DO NOT SCALE: CONTRACTOR TO CHECK ALL DIMENSIONS AND REPORT ANY OMISSIONS OR ERRORS


KEY:

— Proposed kerb line

| REV   | DESCRIPTION         | BY                | CHK            | APP              | DATE            |
|---|---------------------|-------------------|----------------|------------------|-----------------|
| Bassetlaw District Council   |                     |                   |                |                  |                 |
| <div><div><p>EXECUTIVE PARK<br/>AVALON WAY<br/>ANSTEY<br/>LEICESTER<br/>LE7 7GR<br/>TEL: +44 (0)116 234 8000<br/>FAX: +44 (0)116 234 8001<br/>e-mail: leicester@wyg.com</p></div><div></div></div> |                     |                   |                |                  |                 |
| Project:<br>Bassetlaw District Council Local Plan Transport Study   |                     |                   |                |                  |                 |
| Drawing Title:<br><b>Figure 17</b><br>Junction 12 Potential Migiation   |                     |                   |                |                  |                 |
| Scale @ A3<br>1:1000   | Drawn<br>NS         | Date<br>18/11/19  | Checked<br>ASG | Date<br>18/11/19 | Approved<br>ASG |
| Project No.<br><b>A113816</b>   | Office<br><b>35</b> | Type<br><b>18</b> | Drawing No.    |                  | Revision<br>-   |

© WYG Group Ltd.

FILENAME: N:\PROJECTS\A113816 - BASSETLAW DC LOCAL PLAN SUPPORT\ACAD\DWGS\JUNCTION MITIGATION\DRAWINGS\CAD\JUNCTION 14 & 15 MITIGATION.DWG | PLOTTED BY: ANDY ROBERTS | PLOTTED DATE: 05 December 2019 13:46:49

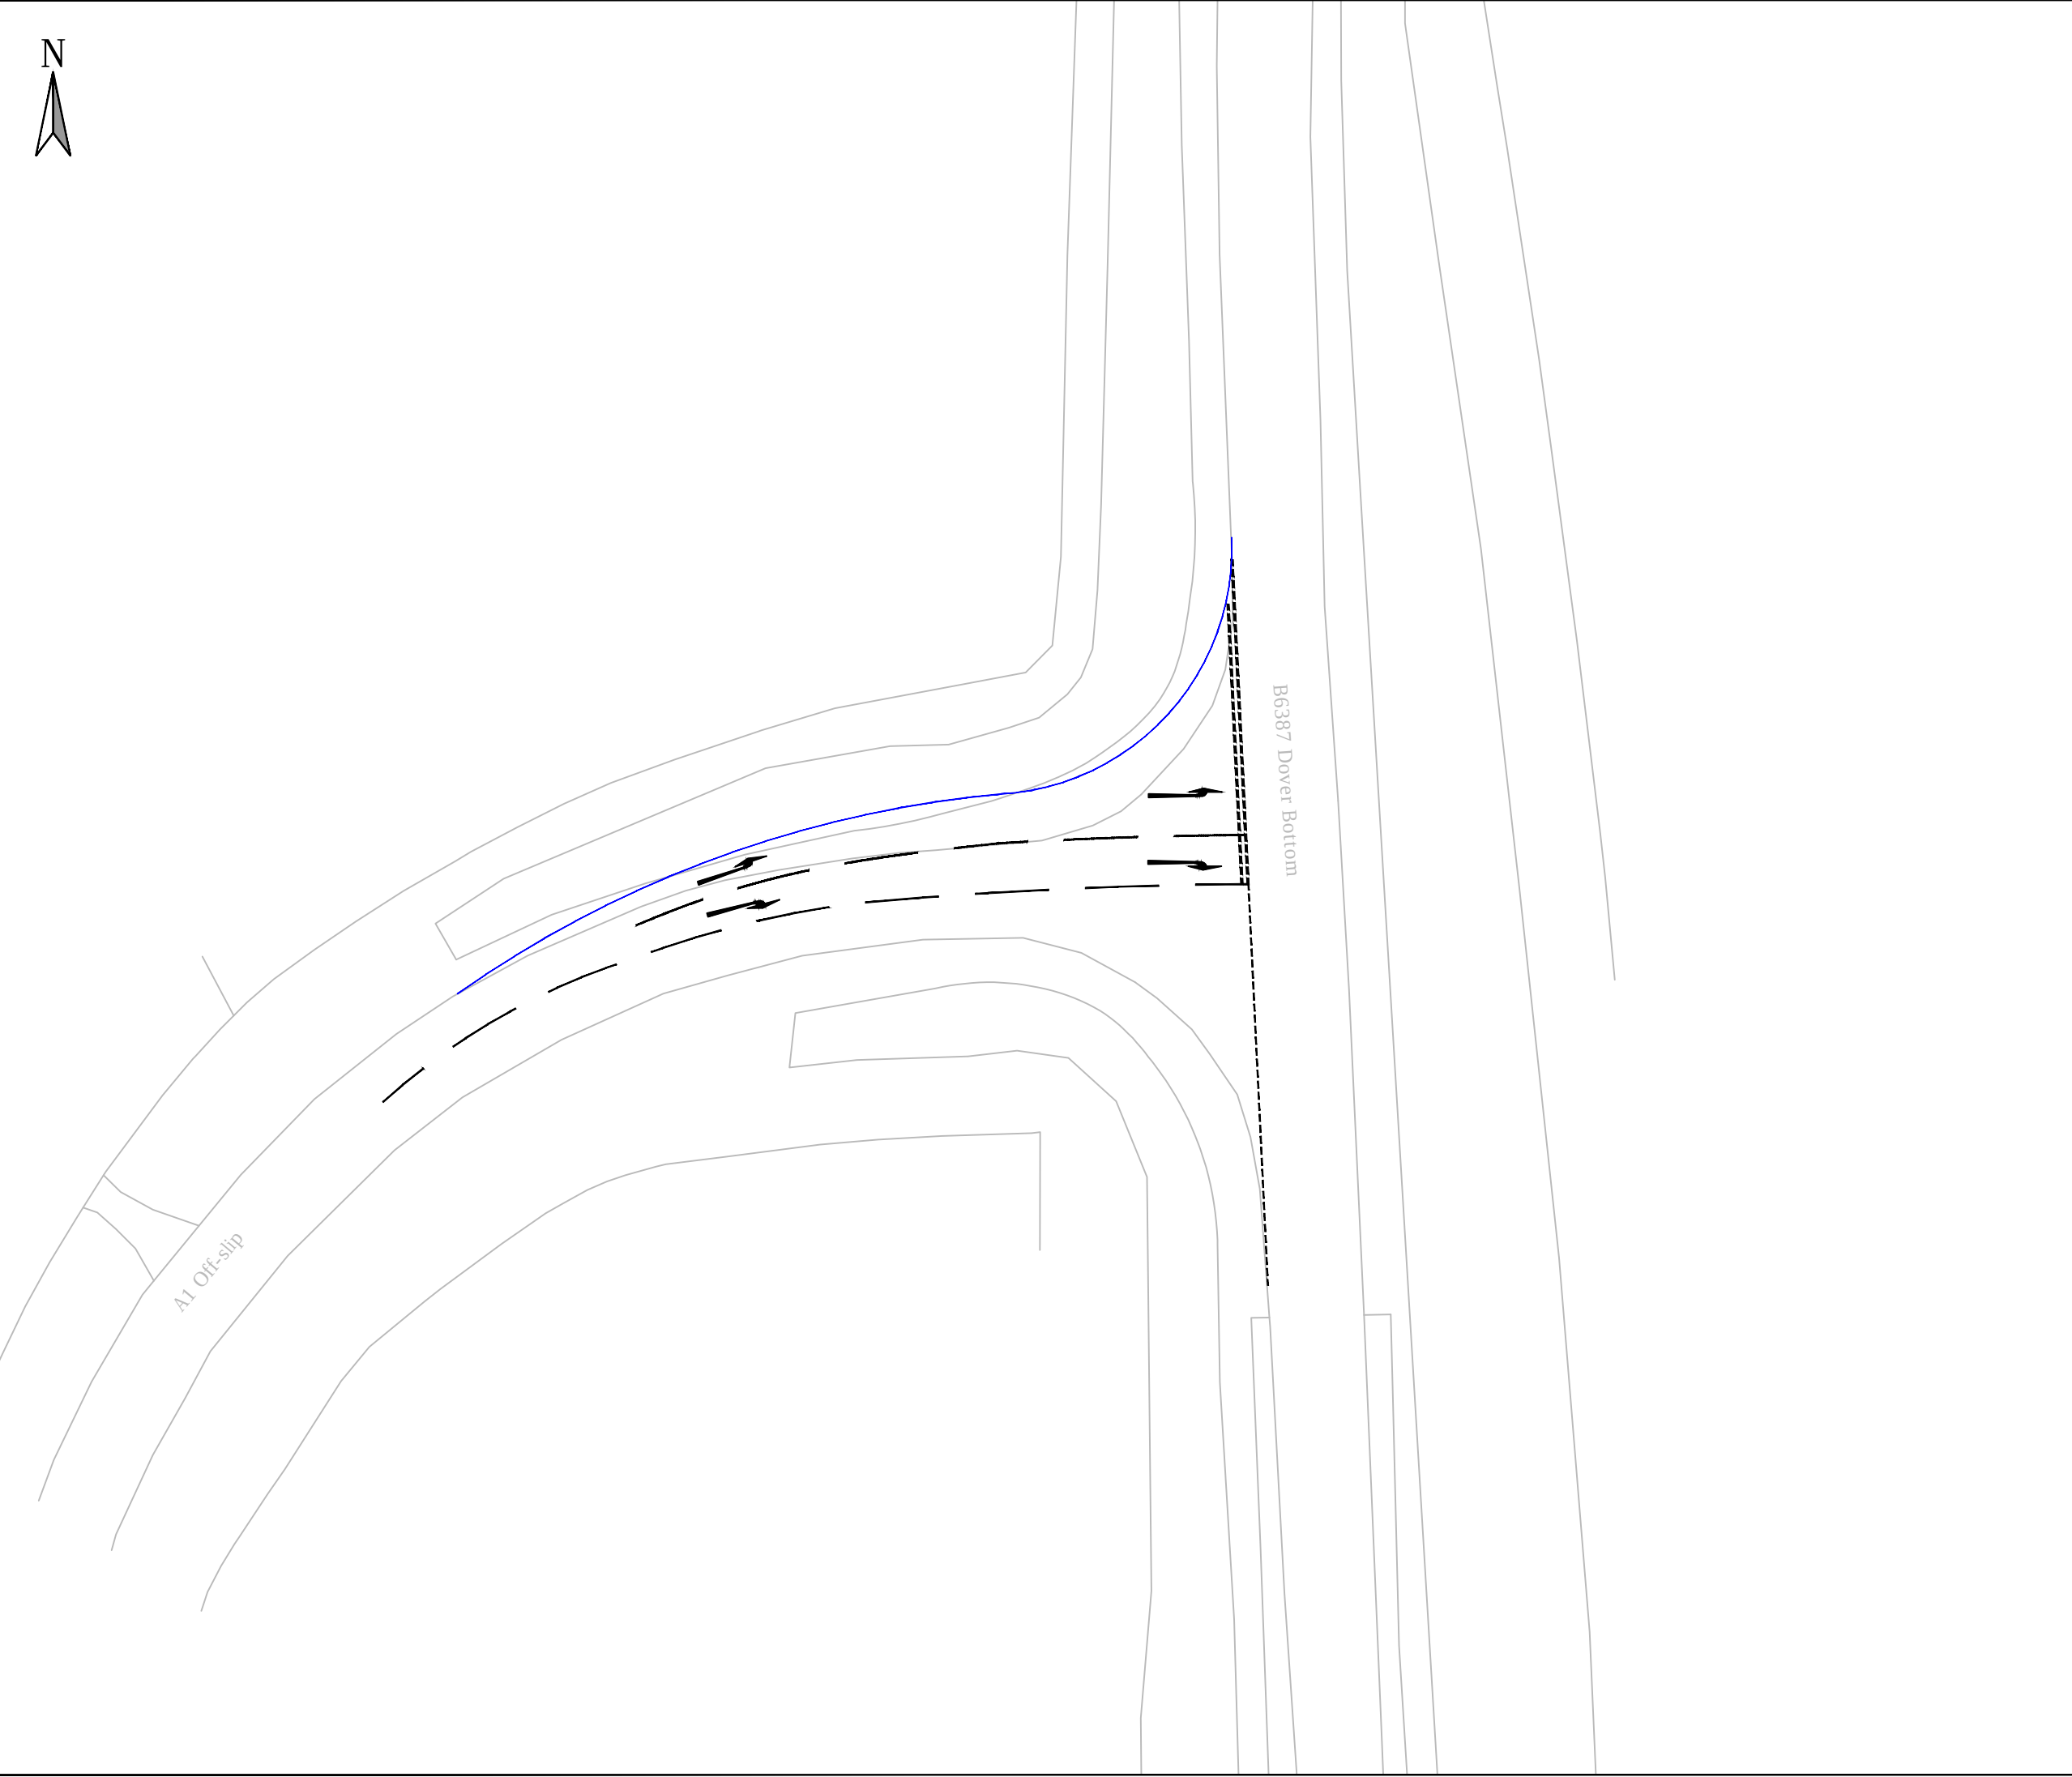

DO NOT SCALE: CONTRACTOR TO CHECK ALL DIMENSIONS AND REPORT ANY OMISSIONS OR ERRORS

KEY:

Proposed kerb line

Contains Ordnance Survey © data Crown copyright and database right 2019.

| REV | DESCRIPTION | BY | CHK | APP | DATE |
|-----|-------------|----|-----|-----|------|
|-----|-------------|----|-----|-----|------|

Bassetlaw District Council

EXECUTIVE PARK  
AVALON WAY  
ANSTEY  
LEICESTER  
LE7 7GR  
TEL: +44 (0)116 234 8000  
FAX: +44 (0)116 234 8001  
e-mail: leicester@wyg.com




Project:  
Bassetlaw District Council Local Plan Transport Study

Drawing Title:  
Figure 18  
Junction 14 Potential Mitigation

|                        |              |             |                  |                |                  |                 |                  |
|------------------------|--------------|-------------|------------------|----------------|------------------|-----------------|------------------|
| Scale @<br>1:500       | A3           | Drawn<br>NS | Date<br>01/11/19 | Checked<br>ASG | Date<br>01/11/19 | Approved<br>ASG | Date<br>01/11/19 |
| Project No.<br>A113816 | Office<br>35 | Type<br>18  | Drawing No.      | Revision<br>-  |                  |                 |                  |

FILENAME: N:\PROJECTS\A113816 - BASSETLAW DC LOCAL PLAN SUPPORT\ACAD\DWGS\JUNCTION MITIGATION\DRAWINGS\CAD\JUNCTION 14 & 15 MITIGATION.DWG | PLOTTED BY: ANDY ROBERTS | PLOTTED DATE: 05 December 2019 13:47:10

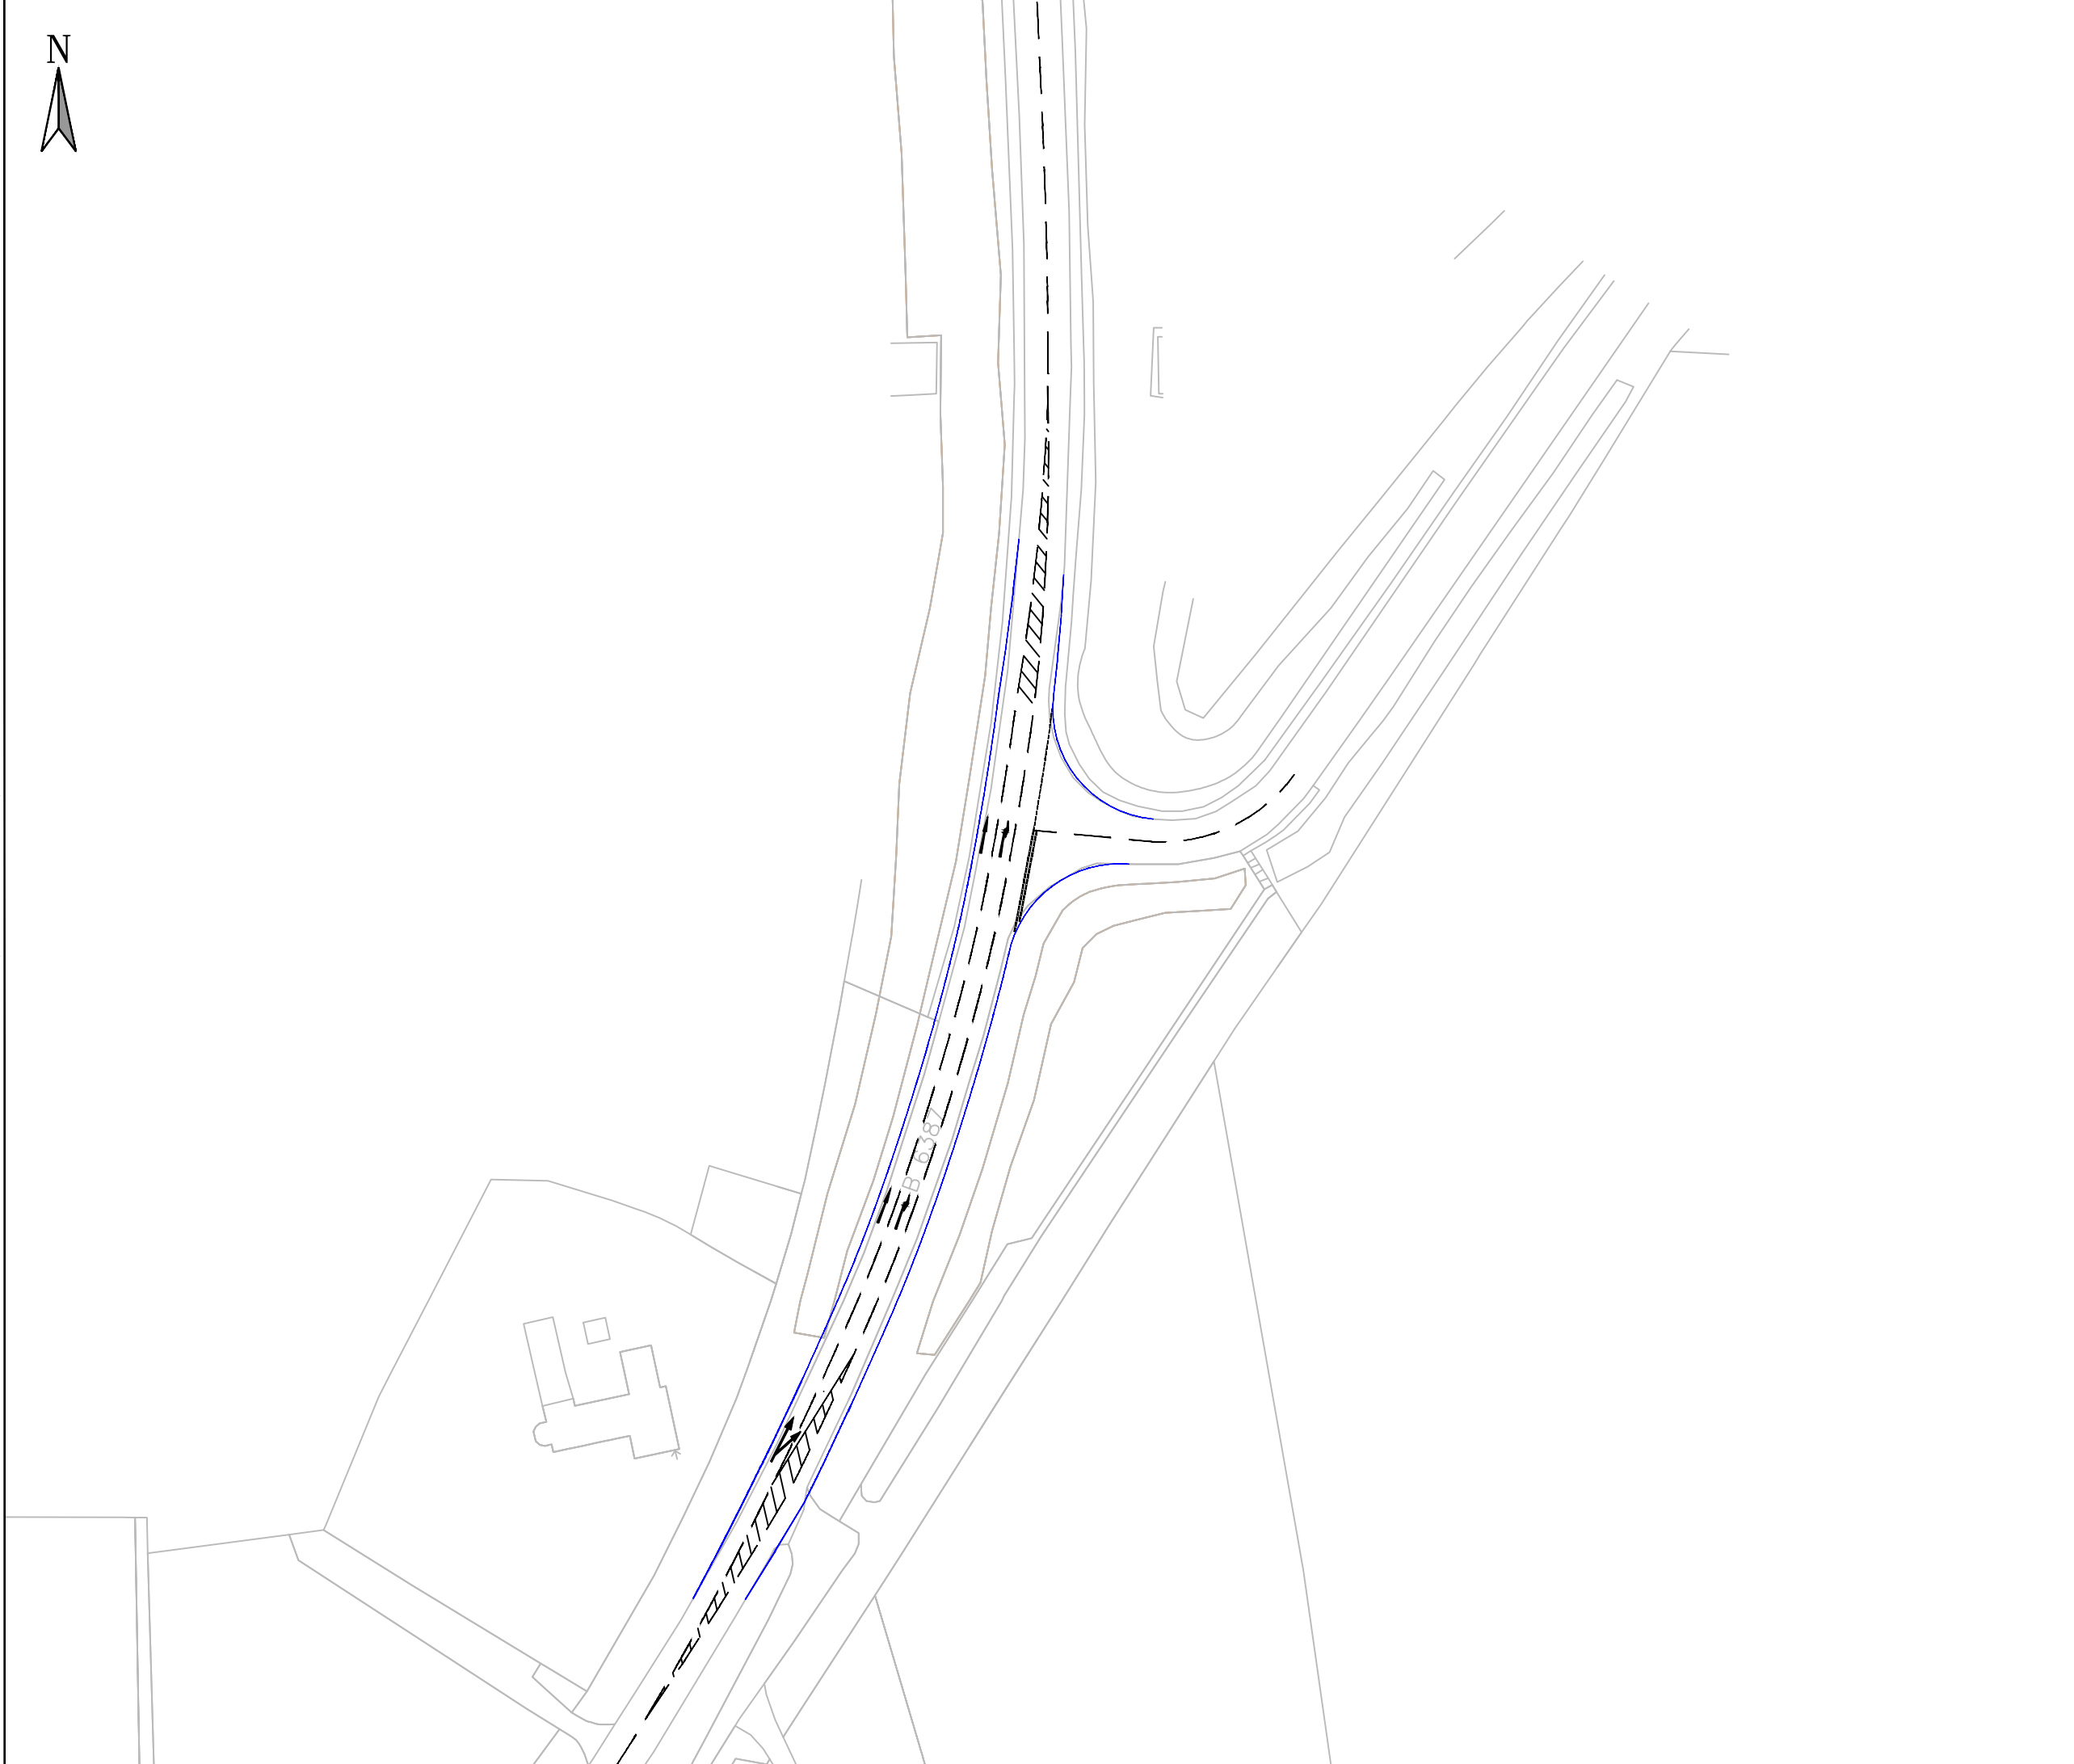

DO NOT SCALE: CONTRACTOR TO CHECK ALL DIMENSIONS AND REPORT ANY OMISSIONS OR ERRORS

KEY:

— Proposed kerb line

Contains Ordnance Survey © data Crown copyright and database right 2019.

| REV | DESCRIPTION | BY | CHK | APP | DATE |
|-----|-------------|----|-----|-----|------|
|-----|-------------|----|-----|-----|------|

Bassetlaw District Council

EXECUTIVE PARK  
AVALON WAY  
ANSTEY  
LEICESTER  
LE7 7GR  
TEL: +44 (0)116 234 8000  
FAX: +44 (0)116 234 8001  
e-mail: leicester@wyg.com




Project:  
Bassetlaw District Council Local Plan Transport Study

Drawing Title:  
Figure 19  
Junction 15 Potential Mitigation

|                        |              |                  |             |                  |               |                  |
|------------------------|--------------|------------------|-------------|------------------|---------------|------------------|
| Scale @ A3<br>1:1000   | Drawn NS     | Date<br>01/11/19 | Checked ASG | Date<br>01/11/19 | Approved ASG  | Date<br>01/11/19 |
| Project No.<br>A113816 | Office<br>35 | Type<br>18       | Drawing No. |                  | Revision<br>- |                  |



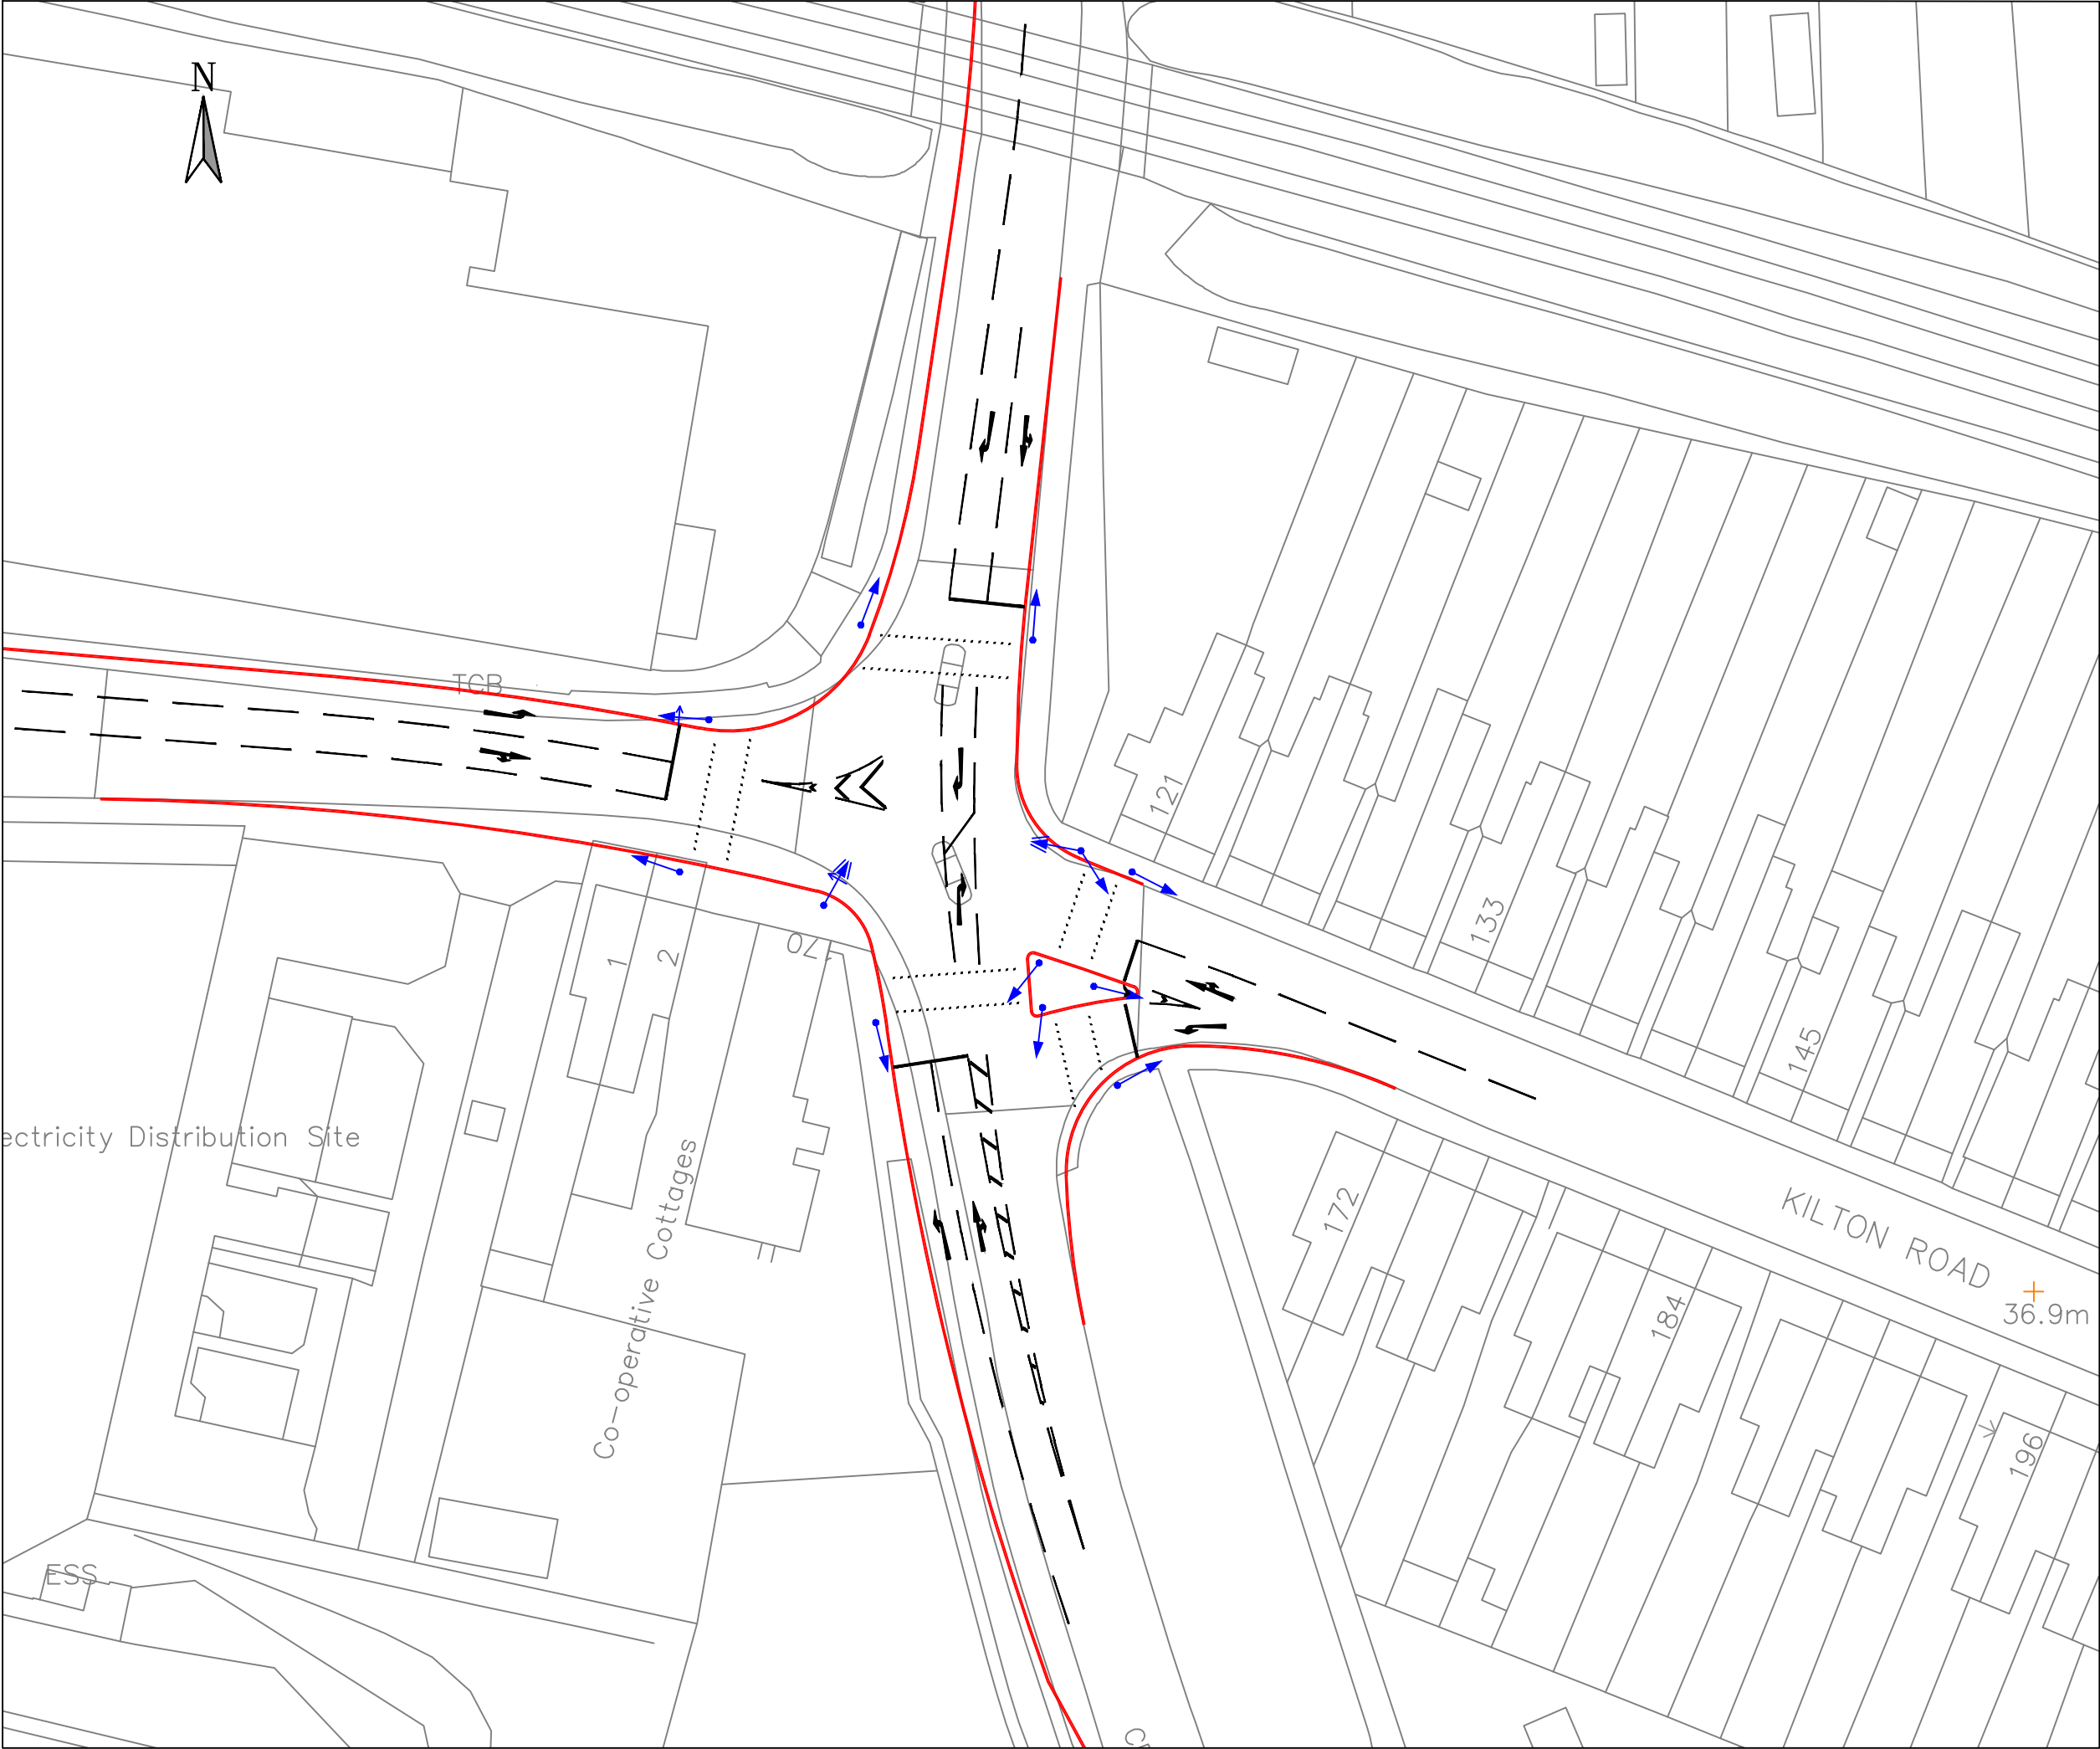

| REV | DESCRIPTION | BY | CHK | APP | DATE |
|-----|-------------|----|-----|-----|------|
|-----|-------------|----|-----|-----|------|

Bassetlaw District Council

EXECUTIVE PARK  
AVALON WAY  
ANSTEY  
LEICESTER  
LE7 7GR  
TEL: +44 (0)116 234 8000  
FAX: +44 (0)116 234 8001  
e-mail: leicester@wyg.com



Project:  
Local Plan Transport Study

Drawing Title:  
Figure 20  
Junction 16 Potential Mitigation

|                        |              |                  |             |               |          |      |
|------------------------|--------------|------------------|-------------|---------------|----------|------|
| Scale @ A3<br>1:500    | Drawn<br>AC  | Date<br>15.11.19 | Checked     | Date          | Approved | Date |
| Project No.<br>A113816 | Office<br>35 | Type<br>18       | Drawing No. | Revision<br>- |          |      |