



RECEIVED 11/08/2011

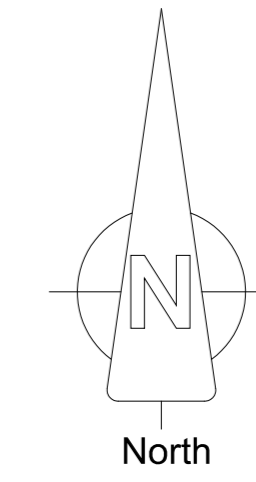

© 2011 Derek Kitson
 This is the copyright of Derek Kitson MCIAT and must not be reproduced in whole or part without prior permission.
 All dimensions, levels and roof pitch to be checked on site. If in doubt ask. Use only noted dimensions - Do not scale.
 If this drawing has been received electronically it is the recipient's responsibility to print the document to the correct scale.

THE PARTY WALL ACT 1996
 Any person proposing to carry out work as described below must notify adjoining owners:
 Work directly on an existing party wall or structure.
 New buildings at or astride a boundary wall.
 Excavation near a neighbouring building or structure.
 Further information and informal advice is available from the RICS Boundary Disputes helpline (0870 333 1600)

Reproduced from the Ordnance Survey map supplied by Promap with the permission of the Controller of Her Majesty's Stationery Office Crown Copyright. License No. AR100007471

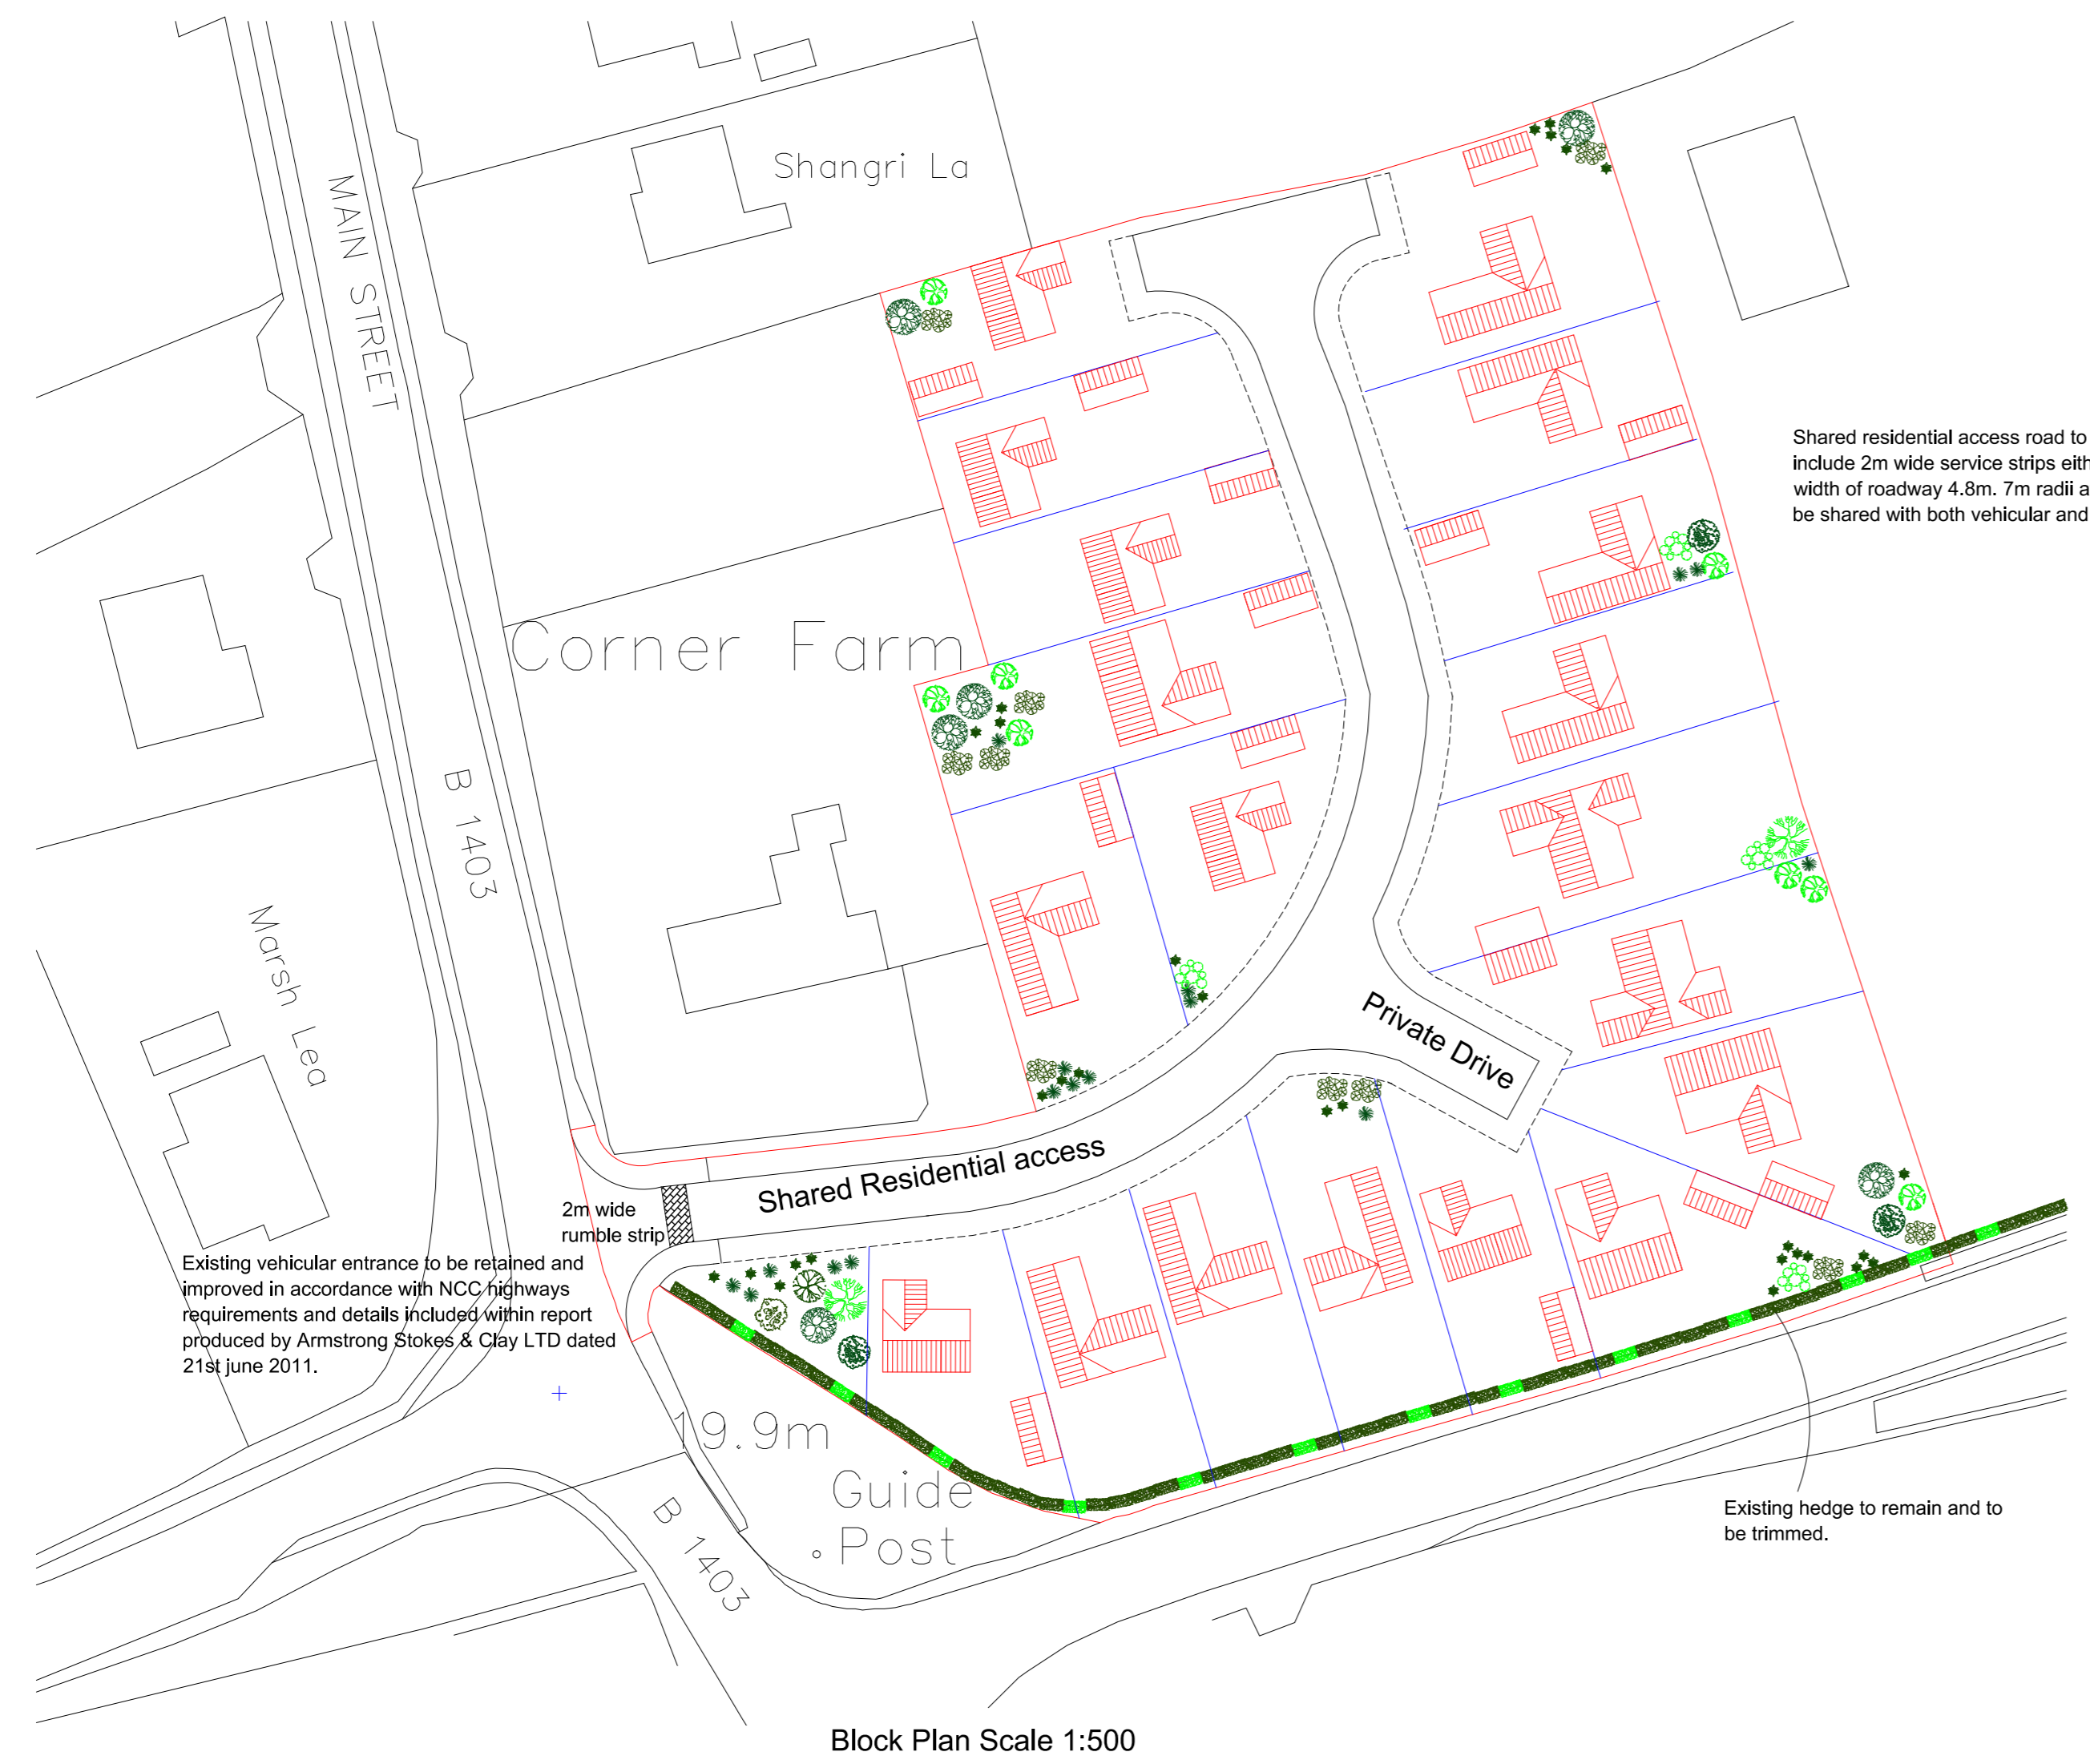

ILLUSTRATIVE PURPOSES ONLY

Site area approx 7627sqm

rev	amendments	by	date

Derek Kitson
 ARCHITECTURAL TECHNOLOGIST LTD
 Trinity College, Farm
 Great North Road,
 Bramby Moor,
 Retford, Nottinghamshire,
 DN22 8QQ
 T +44 (0) 1777 816 686
 F +44 (0) 1777 816 682
 E derek.kitson@hotmail.co.uk

Client:
P & N Lane

Project:
**Proposed Redevelopment at
 Corner Farm
 Hayton**

Title:
**Outline planning application
 Site & Block Plan**

Drawing Status: Planning	Date Created: 03/06/2011	Drawing Scale: As Stated
Job Number: 11/1466	Drawing Number: 1	Drawn By: R.KITSON
Drawing Paper Size: A1	SCALE 1:500	

