



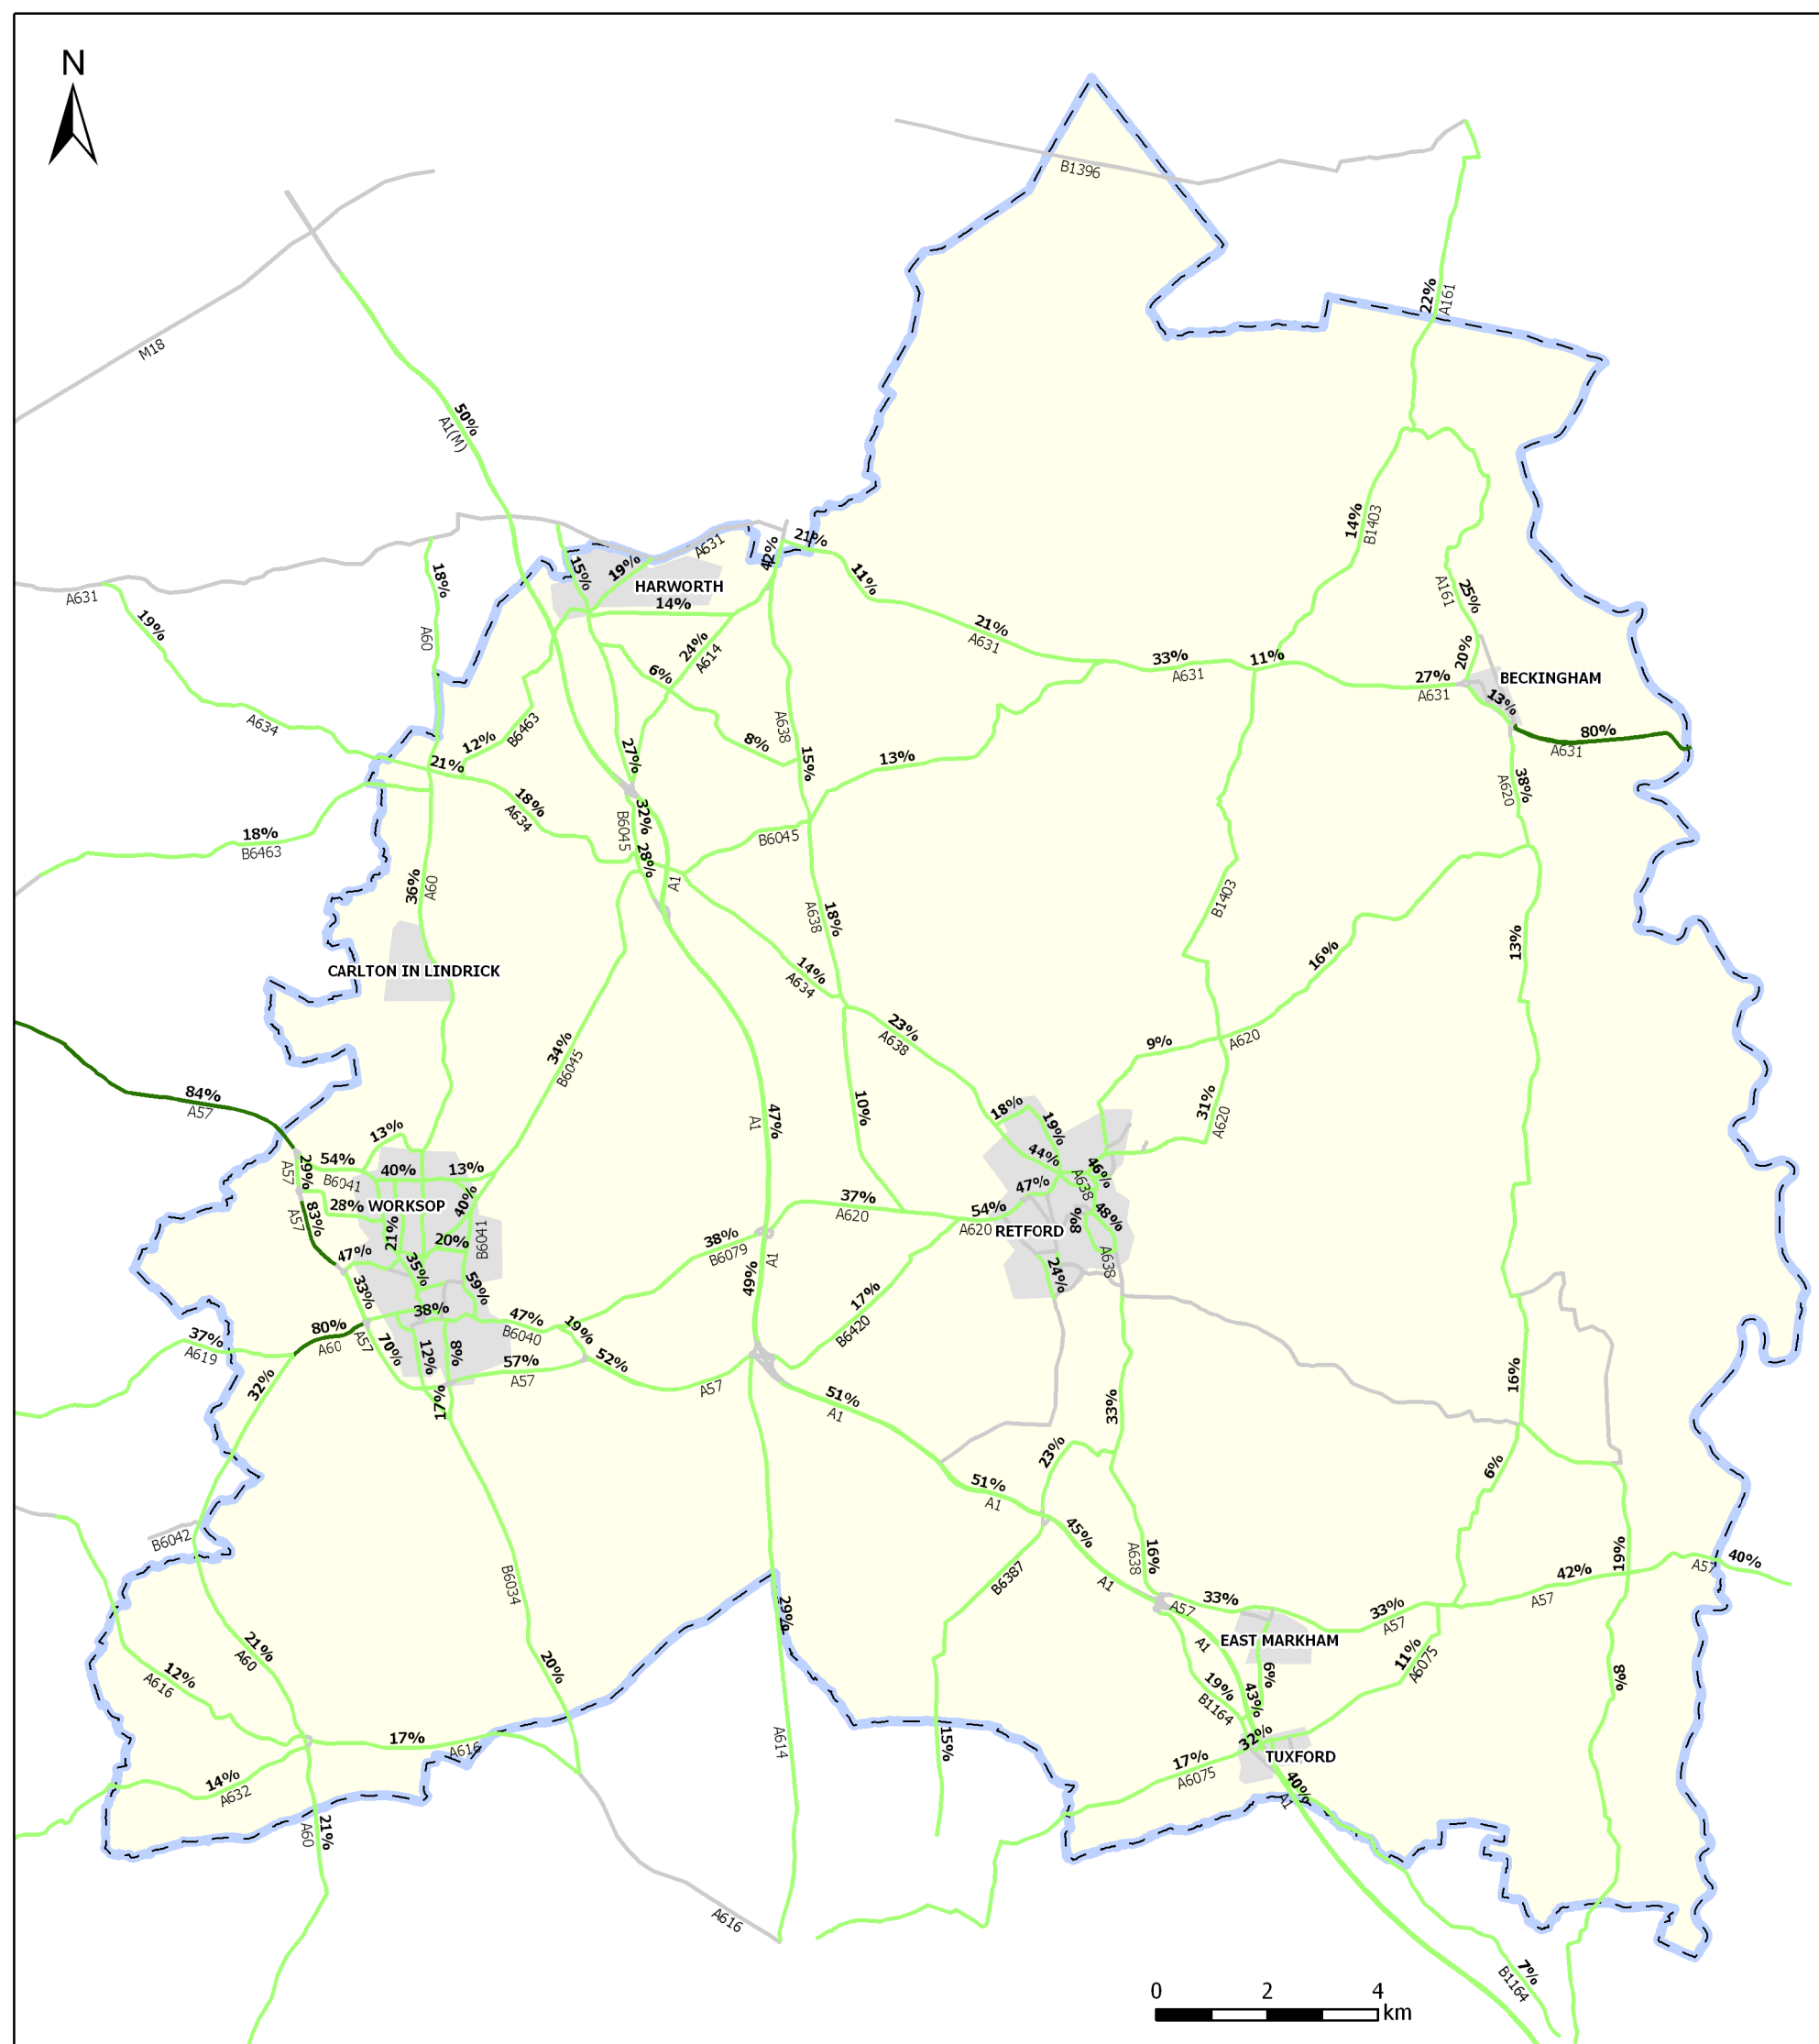

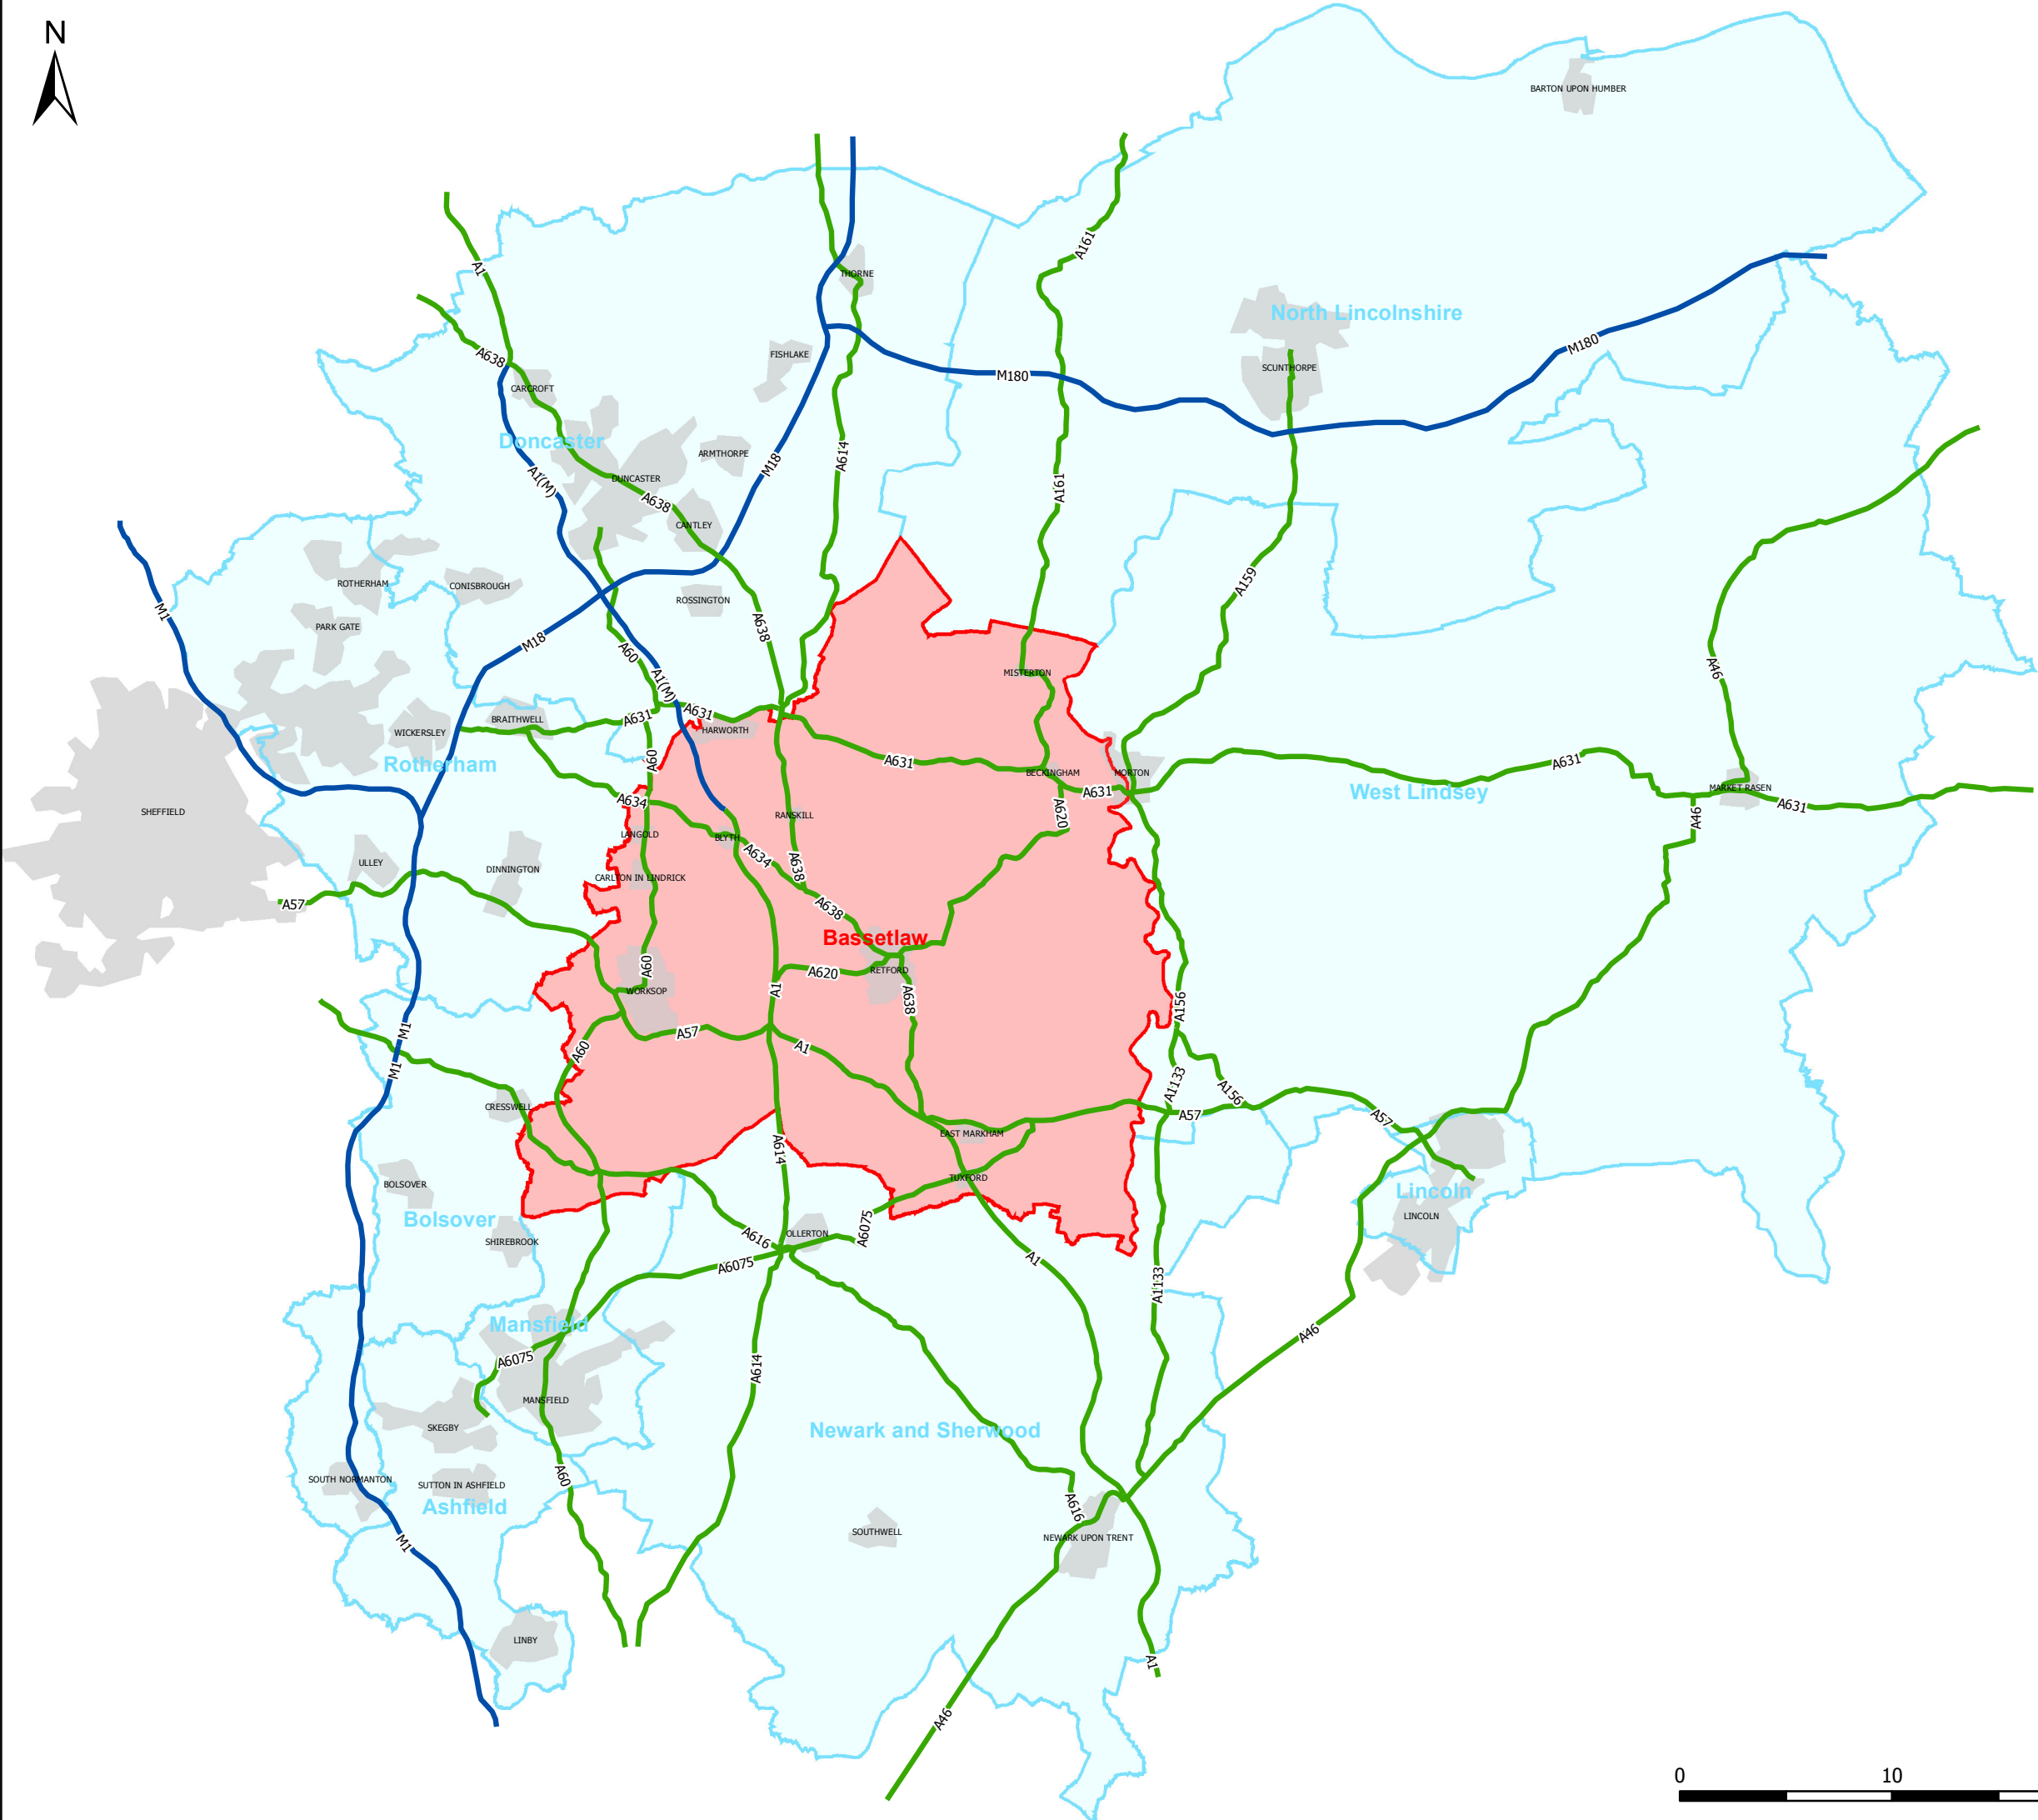

Legend

- Major Road Network
- Motorway Network
- Main Urban Areas
- Bassetlaw District
- Surrounding District Boundaries



REV	DESCRIPTION	BY	CHK	APP	DATE
-----	-------------	----	-----	-----	------




EXECUTIVE PARK
AVALON WAY
ANSTEY
LEICESTER
LE7 7GR
TEL: +44 (0)116 234 8000
FAX: +44 (0)116 234 8001
e-mail: leicester@wyg.com





Project:
Bassetlaw District Transport Study

Drawing Title:
Figure 7
Adjacent Districts and Main Connecting
Routes

Scale @ A3 NTS	Drawn JJC	Date 23/11/12	Checked ASG	Date 23/11/12	Approved ASG	Date 23/11/12
Project No. A078085	Office 35	Type 18	Drawing No. 014	Revision -		

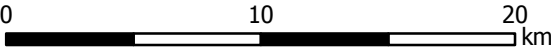

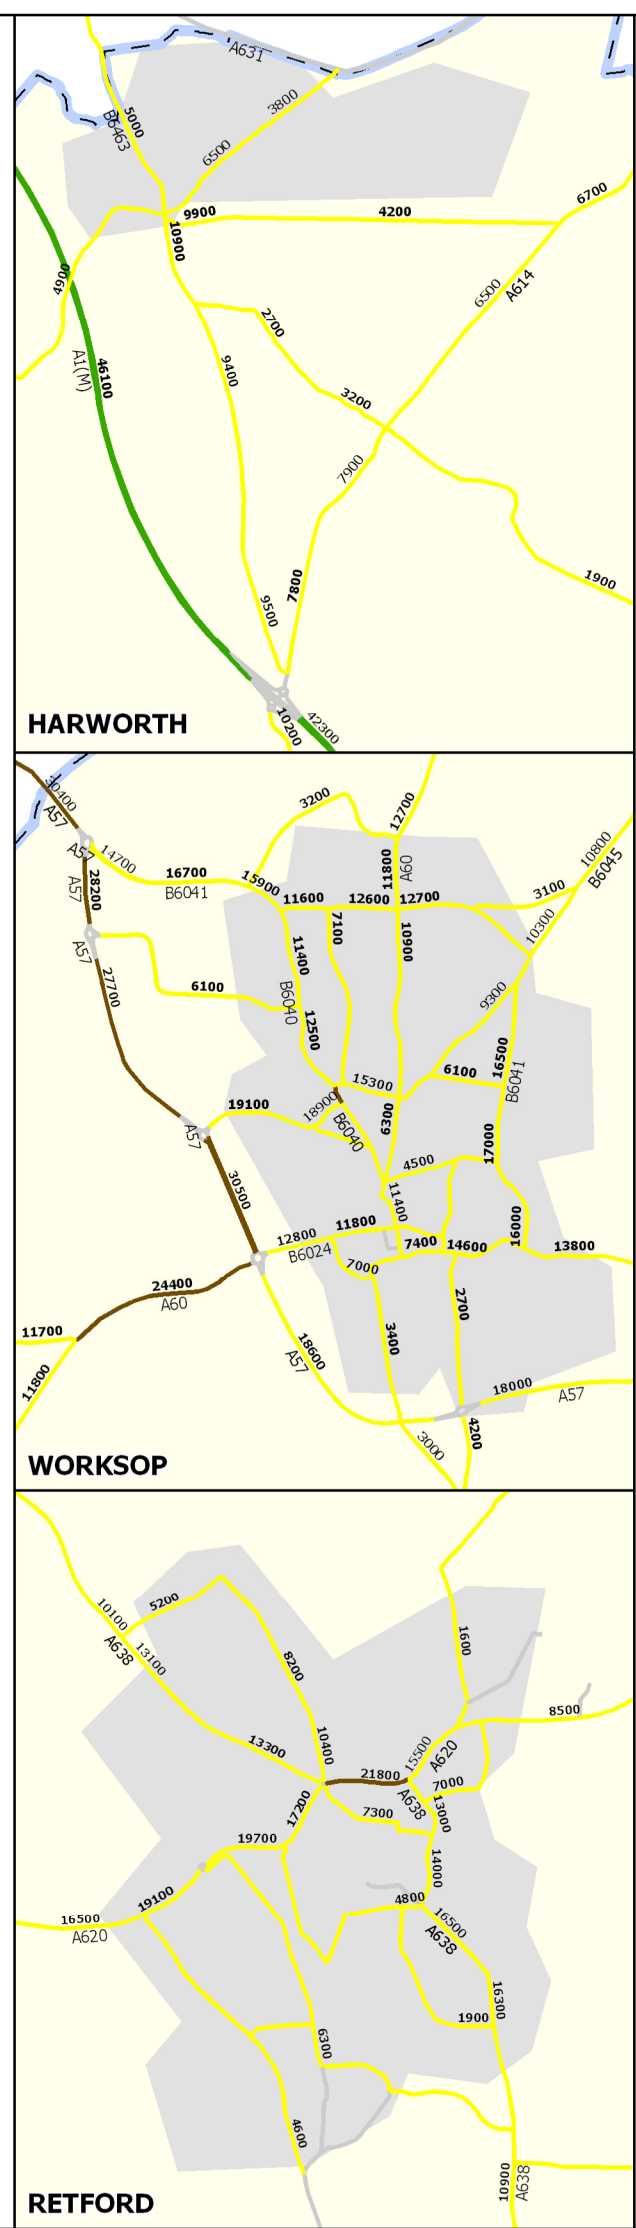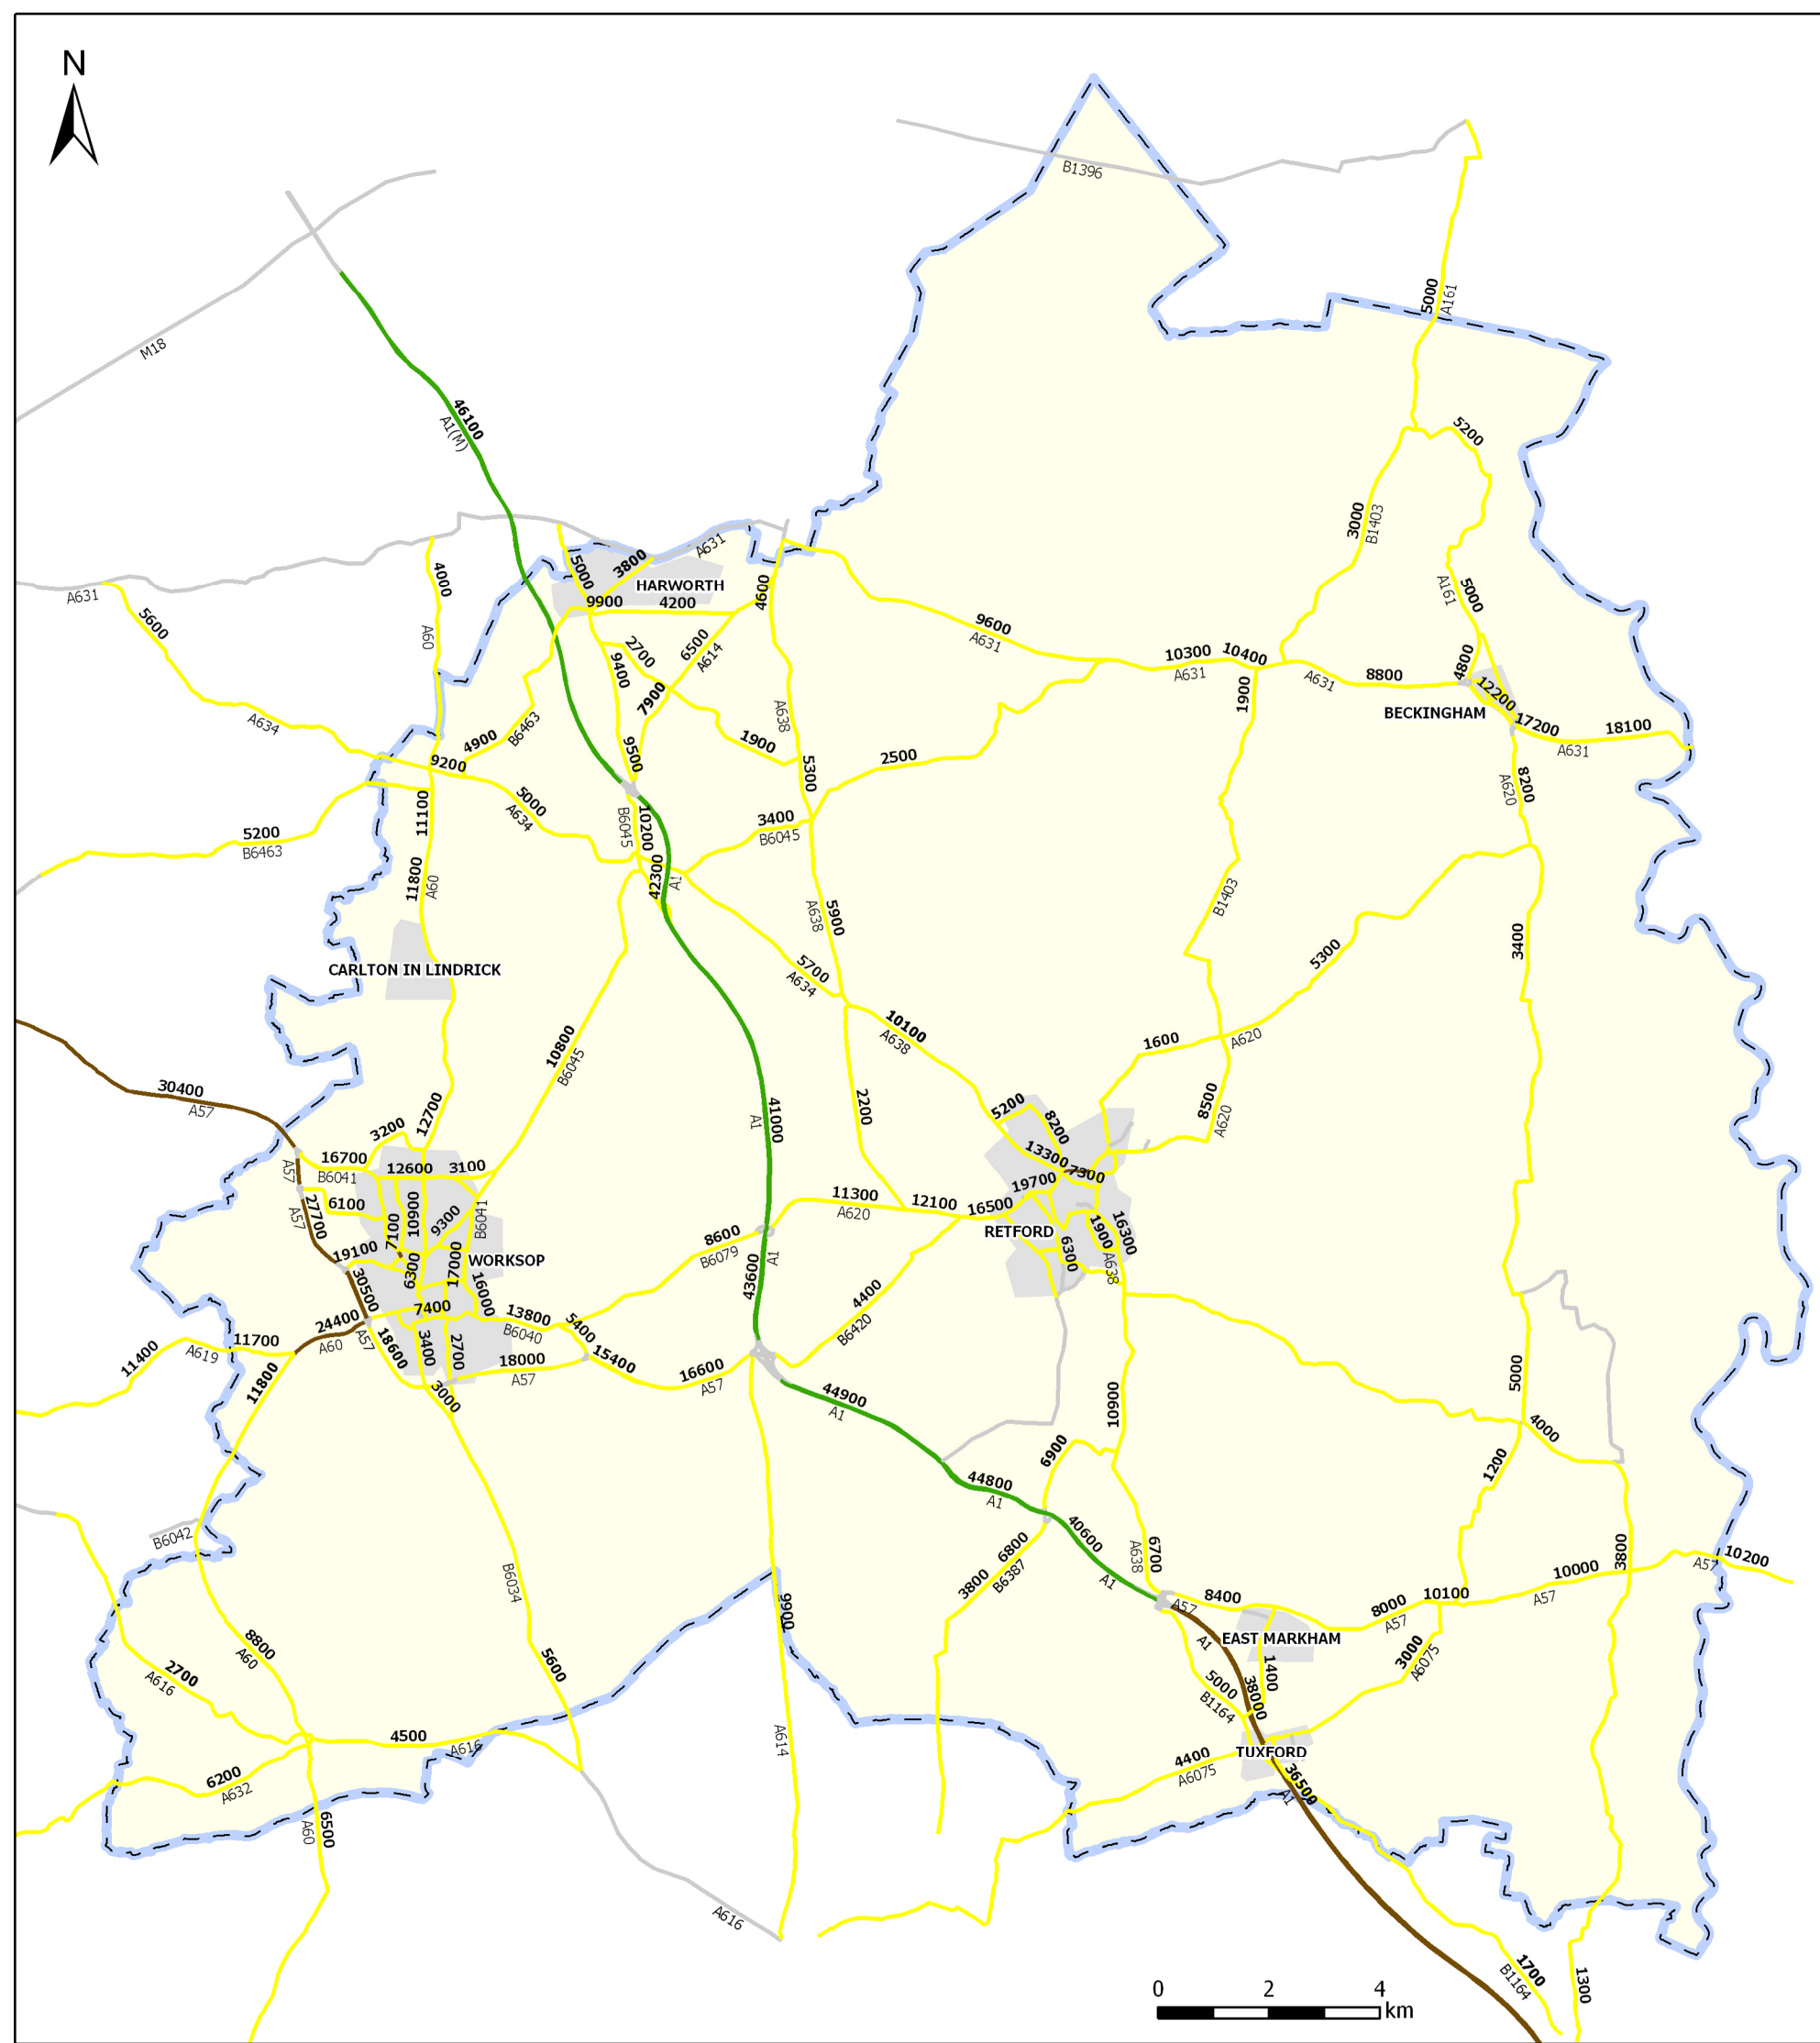

Legend

- Bassetlaw District Boundary
- Main Urban Areas
- AADT Flows (2-way VPD)**
 - No Count Data
 - Under 20,000 Vehicles
 - 20,000 - 40,000 Vehicles
 - 40,000 - 60,000 Vehicles
 - Over 60,000 Vehicles

Note: Values outside of the district are indicative only.

B	Figure title update	JJC	ASG	ASG	07/02/14
A	Update to committed development and count data	JJC	ASG	ASG	06/02/13
REV	DESCRIPTION	BY	CHK	APP	DATE

Client:



EXECUTIVE PARK
AVALON WAY
ANSTEY
LEICESTER
LE7 7GR



TEL: +44 (0)116 234 8000
FAX: +44 (0)116 234 8001
e-mail: leicester@wyg.com



Project:
Site Allocations D.P.D. Modelling Support

Drawing Title:
Figure 8
2028 Base + Committed Flows AADT

Scale @ A3 NTS	Drawn JJC	Date 17/09/12	Checked ASG	Date 17/09/12	Approved Date ASG 17/09/12
Project No. A078085	Office 35	Type 18	Drawing No. 005	Revision B	

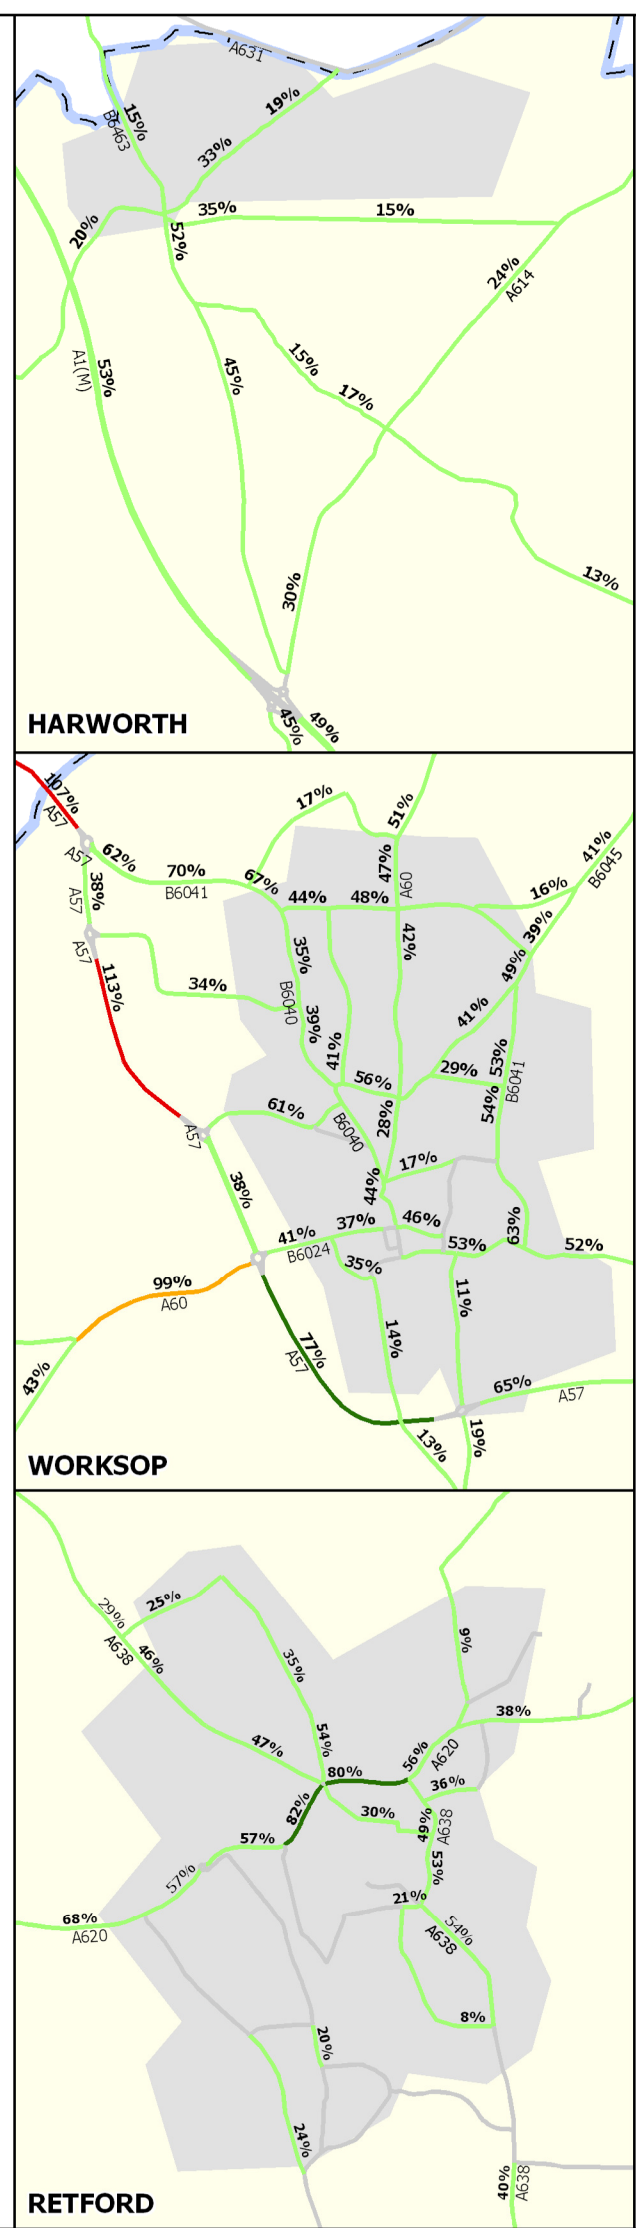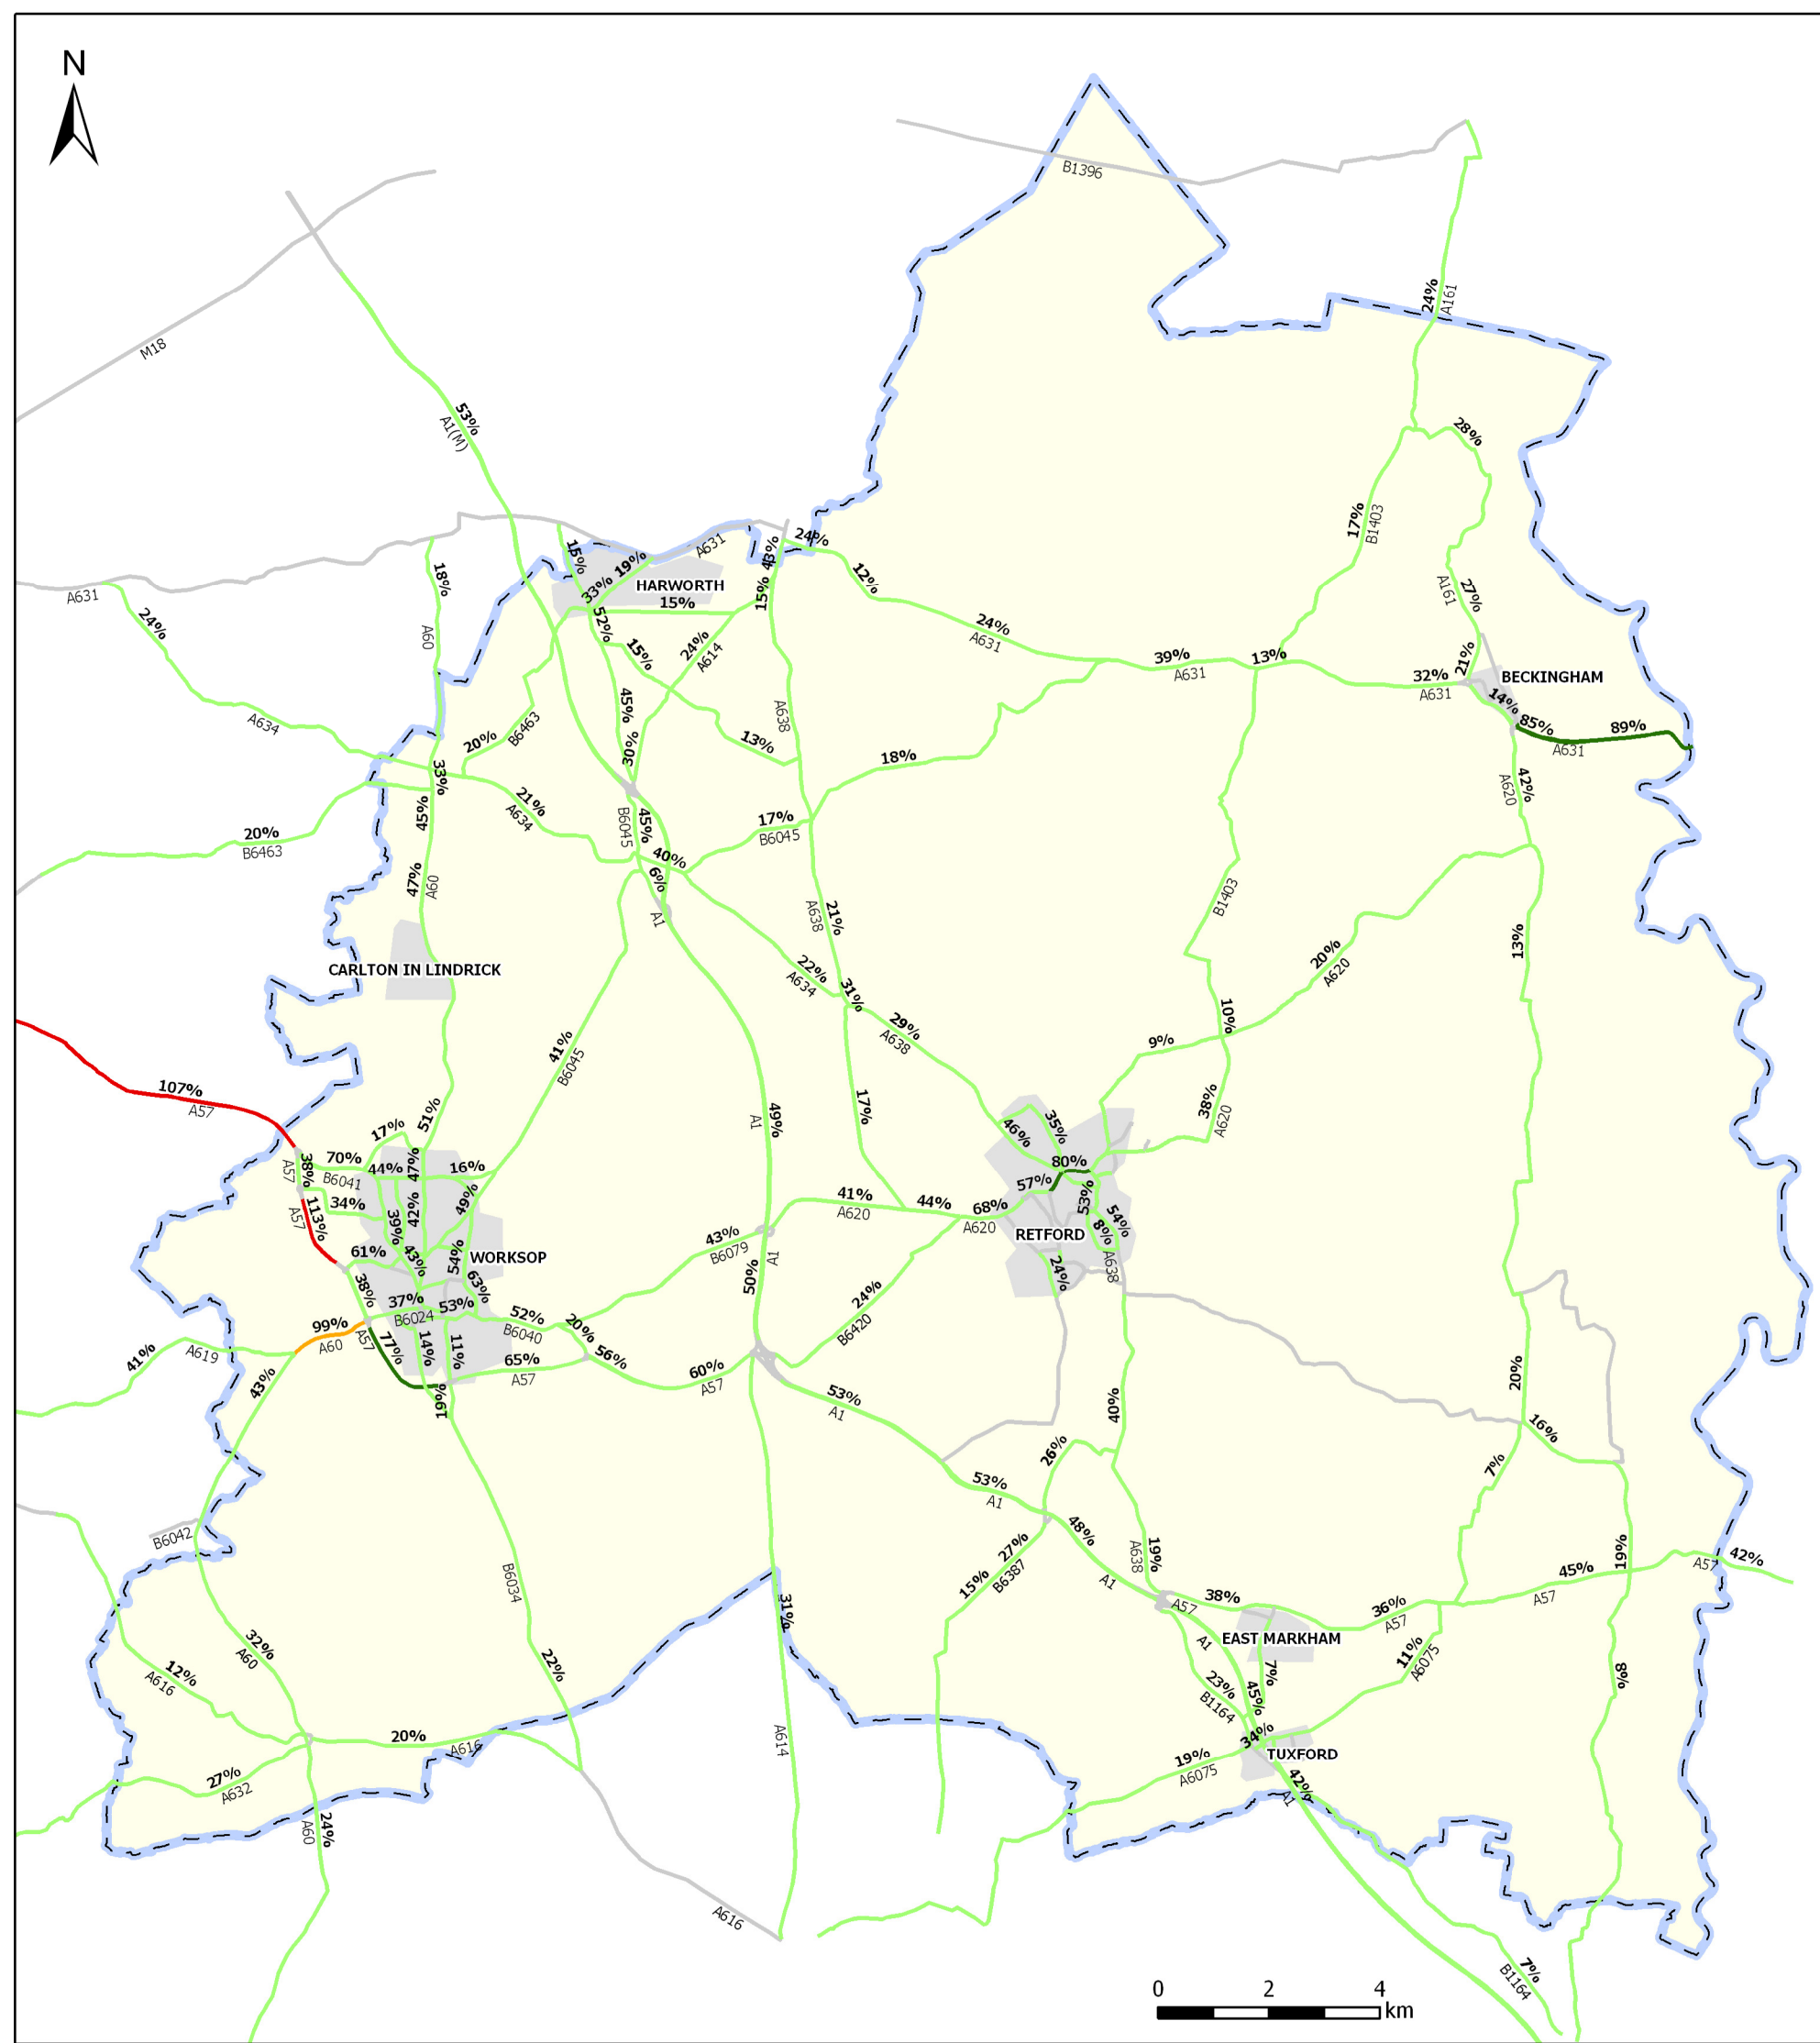

Main Urban Areas

Road Link Congestion

Under 75%

75% - 89%

— 90% - 99%

— 100% and greater

Note: Values outside of the district are indicative only.

B	Figure title update	JJC	ASG	ASG	07/02/14
A	Update to committed development and count data	JJC	ASG	ASG	06/02/13
REV	DESCRIPTION	BY	CHK	APP	DATE

Client:



EXECUTIVE PARK
AVALON WAY
ANSTEY
LEICESTER
LE7 7GR
TEL: +44 (0)116 234 8000
FAX: +44 (0)116 234 8001
e-mail: leicester@wyg.com




Project:
Site Allocations D.P.D. Modelling Support

Drawing Title:
Figure 9
2028 Network Stress Plan: Base + Committed

Scale @ A3 NTS	Drawn JJC	Date 17/09/12	Checked ASG	Date 17/09/12	Approved ASG	Date 17/09/12
Project No. A078085	Office 35	Type 18	Drawing No. 006		Revision B	

© WYG Group Ltd.

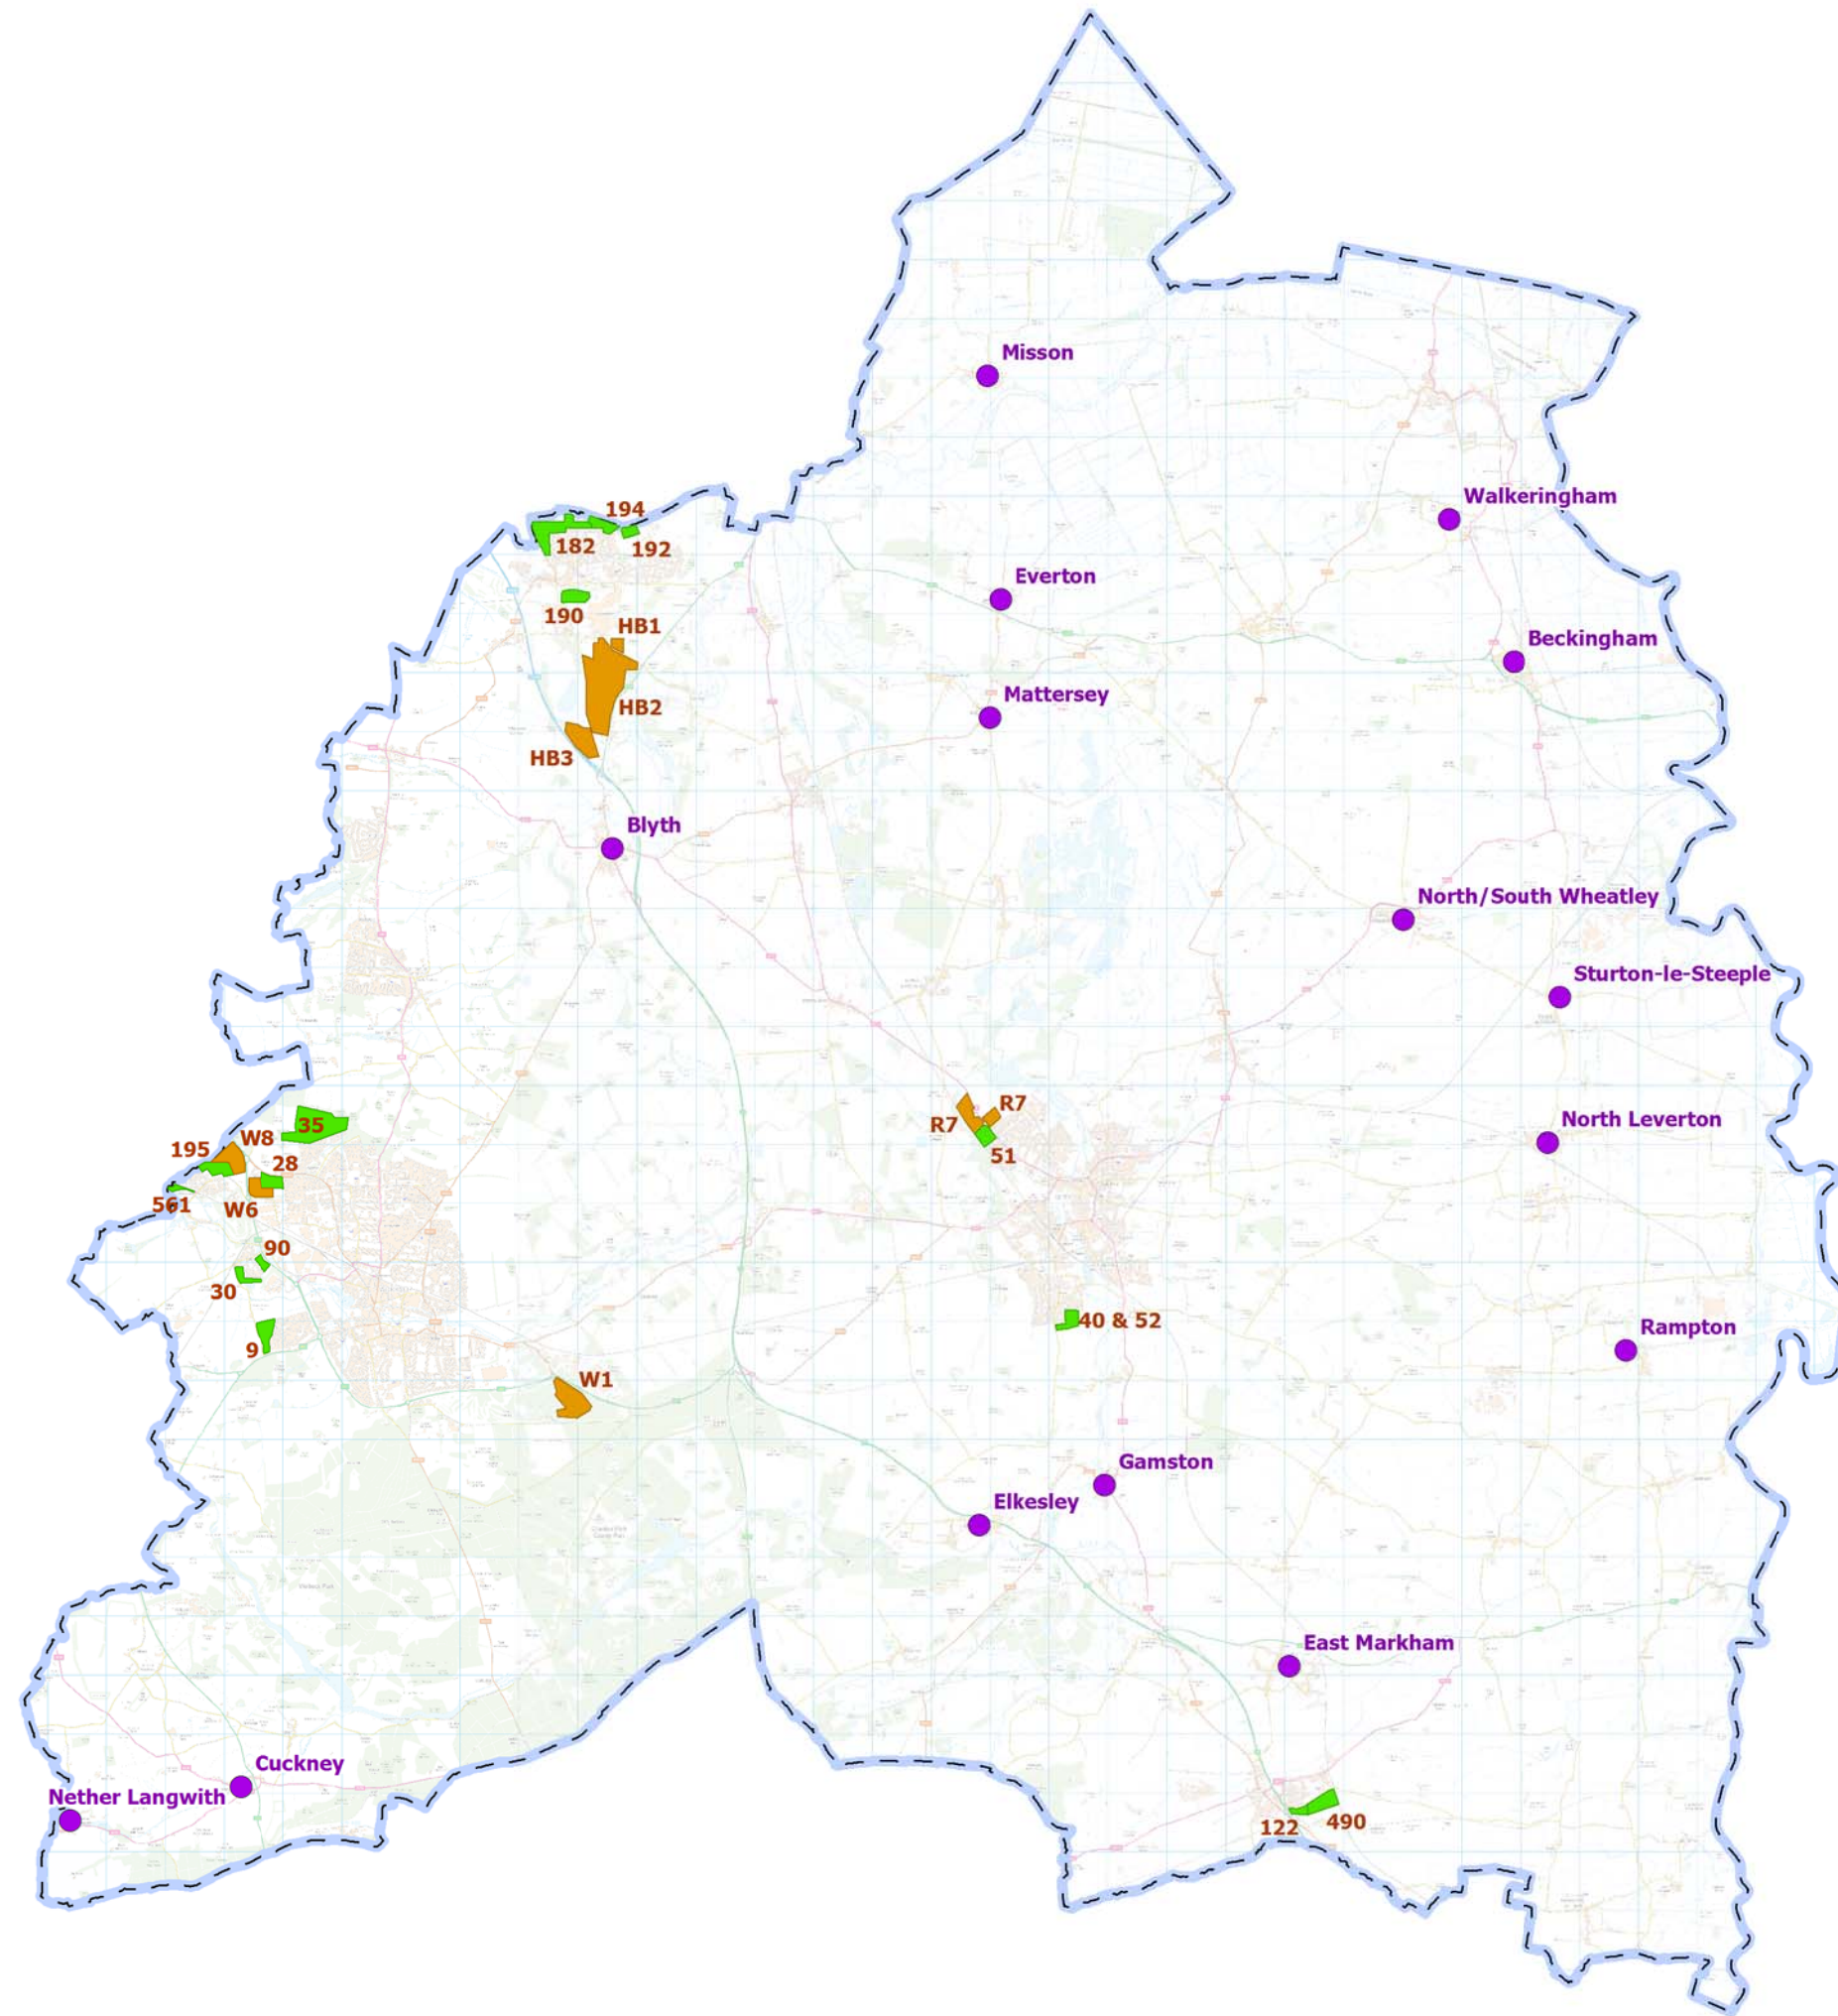

Legend

-  Bassetlaw District Boundary
-  Rural Service Centres
-  Residential
-  Employment

Contains Ordnance Survey data © Crown copyright and database right 2012

A	Revision of SHLAA sites	JJC	ASG	ASG	18/11/13
REV	DESCRIPTION	BY	CHK	APP	DATE

Client:



EXECUTIVE PARK
AVALON WAY
ANSTEY
LEICESTER
LE7 7GR

TEL: +44 (0)116 234 8000
FAX: +44 (0)116 234 8001
e-mail: leicester@wyg.com



Project:

Site Allocations D.P.D. Modelling Support

Drawing Title:

Figure 10
Allocation Site Locations

Scale @ A3	Drawn	Date	Checked	Date	Approved	Date
NTS	JJC	17/09/12	ASG	17/09/12	ASG	17/09/12
Project No.	Office	Type	Drawing No.	Revision		
A078085	35	18	007	A		

